


DATE	
BY	
SURVEYED	
PLOTTED	
TEMPLATE	
AREAS	
CHECKED	
FINAL SURVEY	
NOTE BOOK	
NO.	

DATE	
BY	
SURVEYED	
PLOTTED	
TEMPLATE	
AREAS	
CHECKED	
ORIGINAL SURVEY	
NOTE BOOK	
NO.	

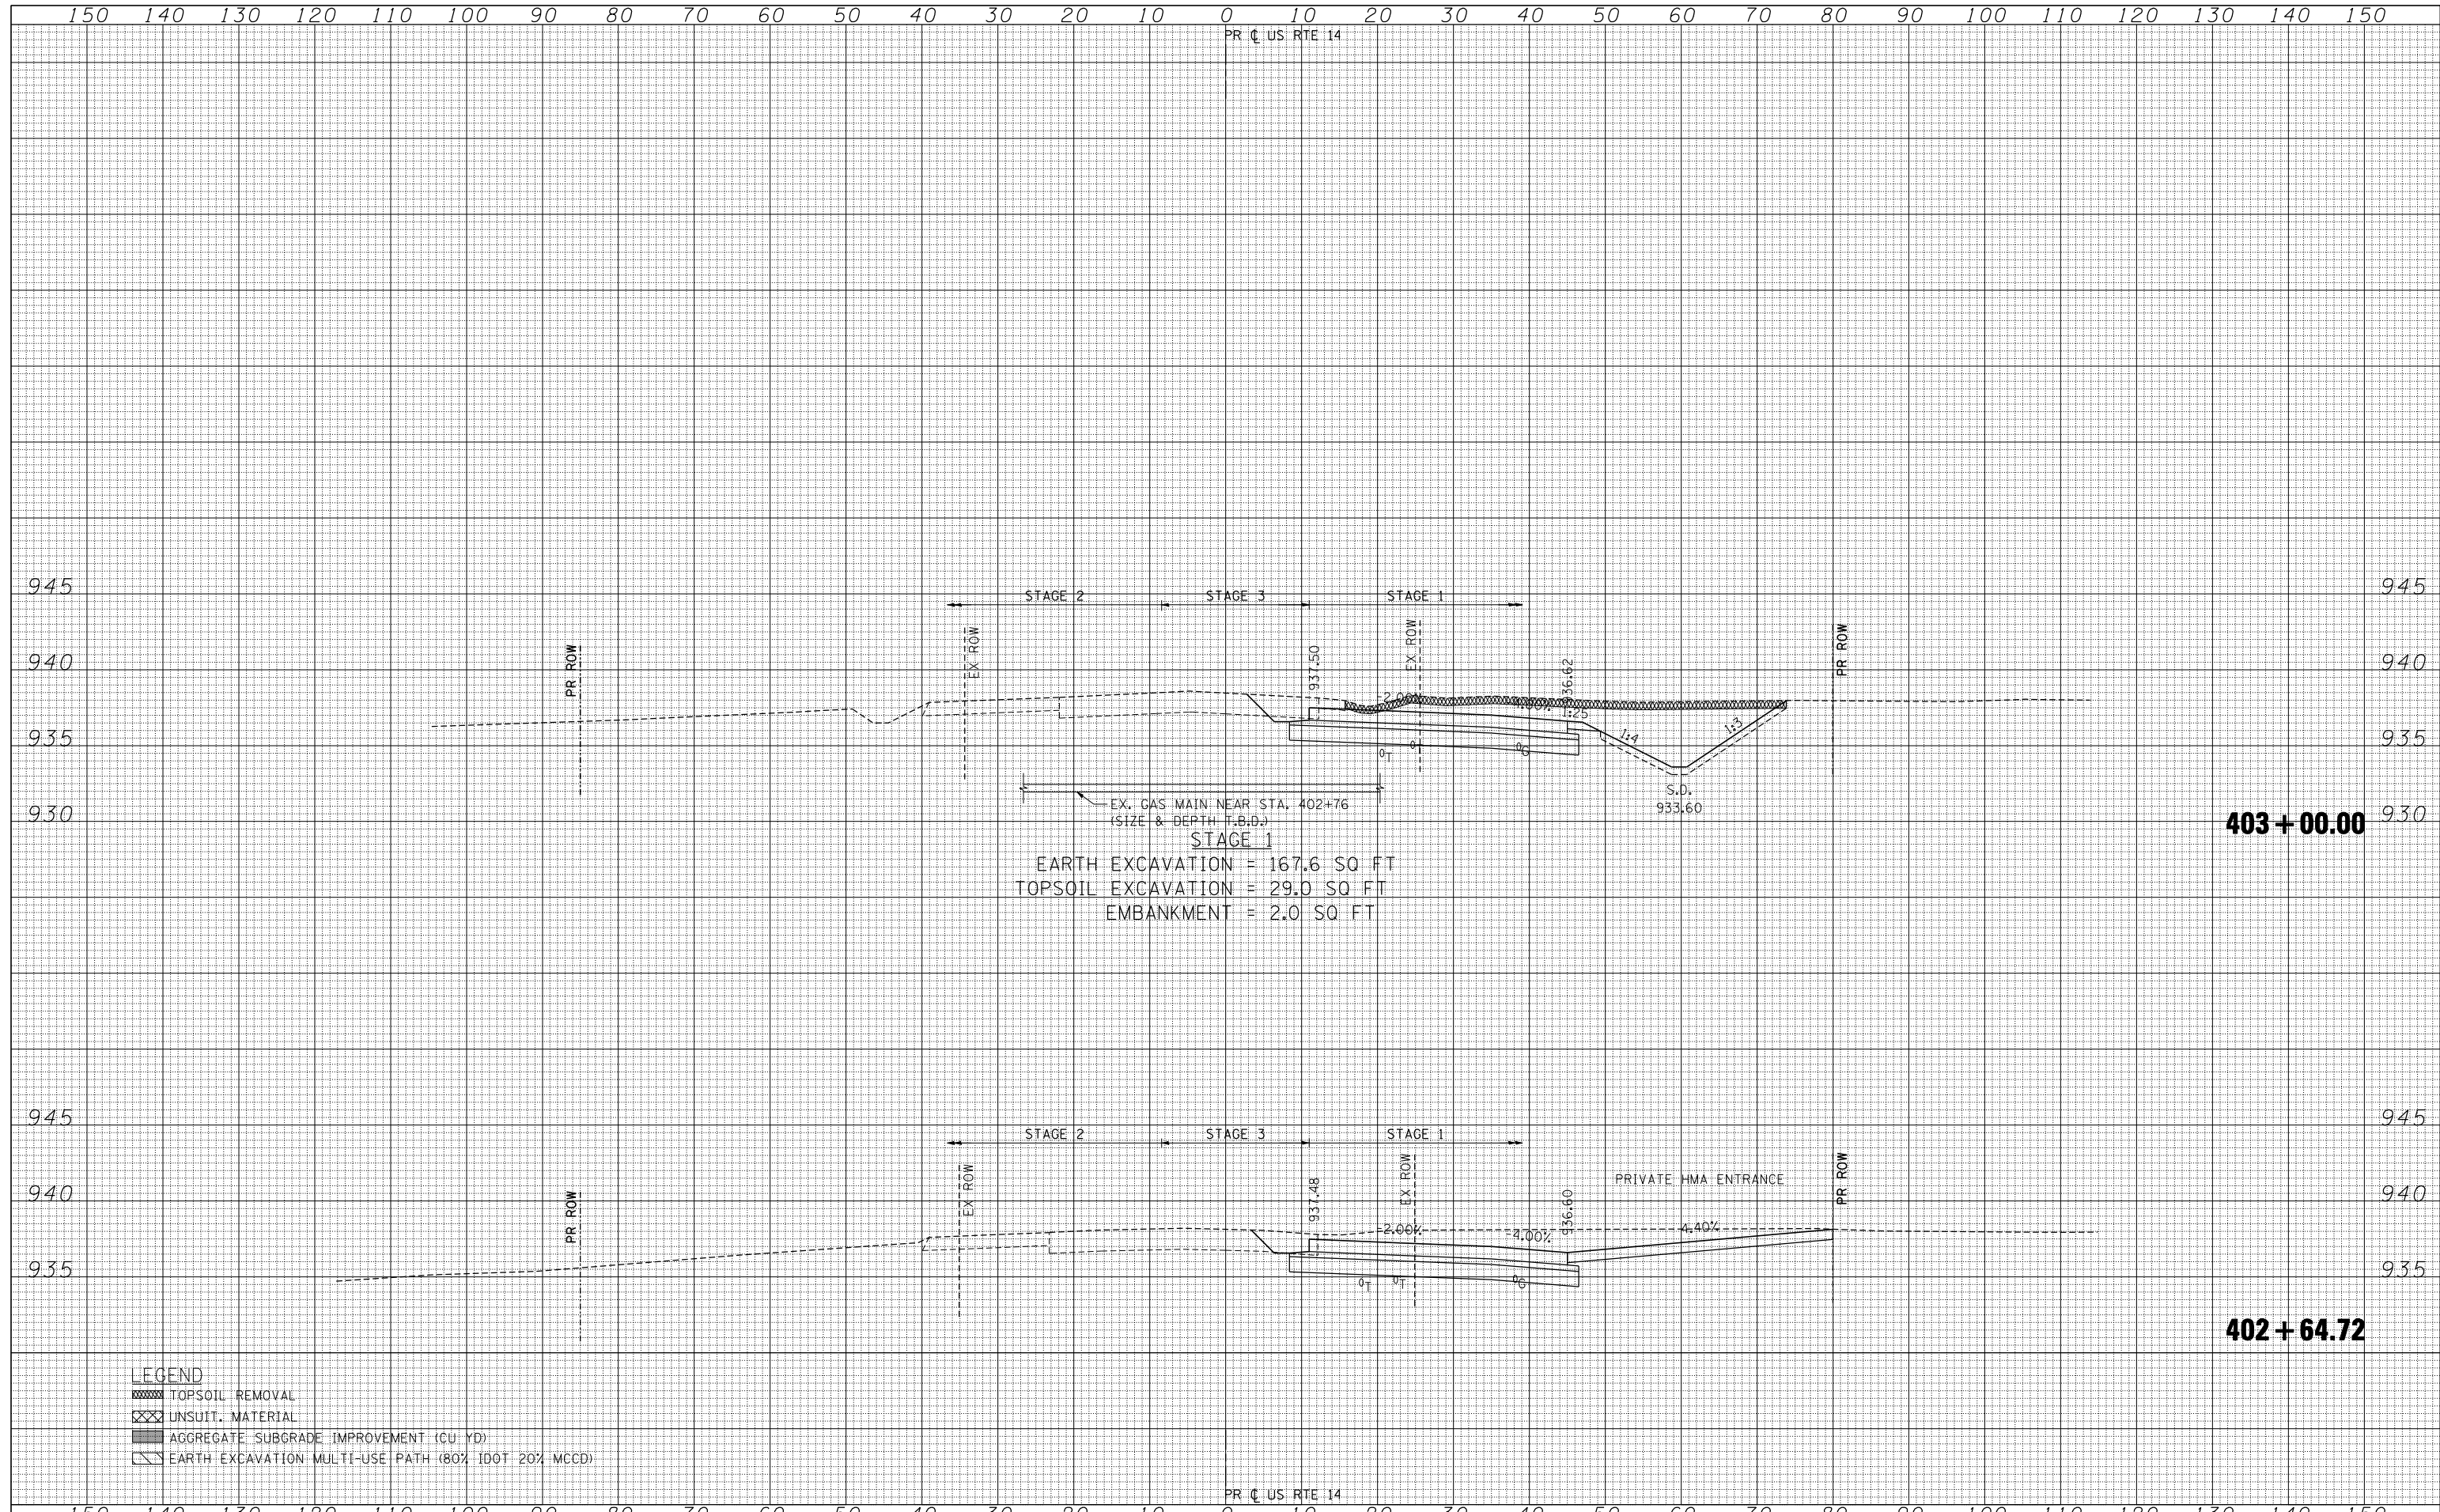

LEGEND

	TOPSOIL REMOVAL
	UNSUIT. MATERIAL
	AGGREGATE SUBGRADE IMPROVEMENT (CU YD)
	EARTH EXCAVATION: MULTI-USE PATH (80% IDOT 20% MCD)

FILE NAME	USER NAME	DESIGNED	REVISED
FILEL	*USERS*	DRAWN - AC	REVISED -
		CHECKED - BRH	REVISED -
		DATE - 11/01/13	REVISED -

**STATE OF ILLINOIS
DEPARTMENT OF TRANSPORTATION**

U.S. ROUTE 14 CROSS SECTIONS

SCALE: HORIZ. 1" = 10' VERT. 1" = 5'

STA. 402+64.72 TO STA. 403+00.00

F.A.P. RTE.	SECTION	COUNTY	TOTAL SHEETS	SHEET NO.
305	27R-2	MCHENRY	673	526
			CONTRACT NO. 62268	
ILLINOIS FED. AID PROJECT				