


150 140 130 120 110 100 90 80 70 60 50 40 30 20 10 0 10 20 30 40 50 60 70 80 90 100 110 120 130 140 150

PR C US RTE 14


| | |
|---------------|--|
| DATE | |
| BY | |
| SURVEYED | |
| PLOTTED | |
| TEMPLATE | |
| NOTE BOOK | |
| AREAS CHECKED | |
| NO. | |

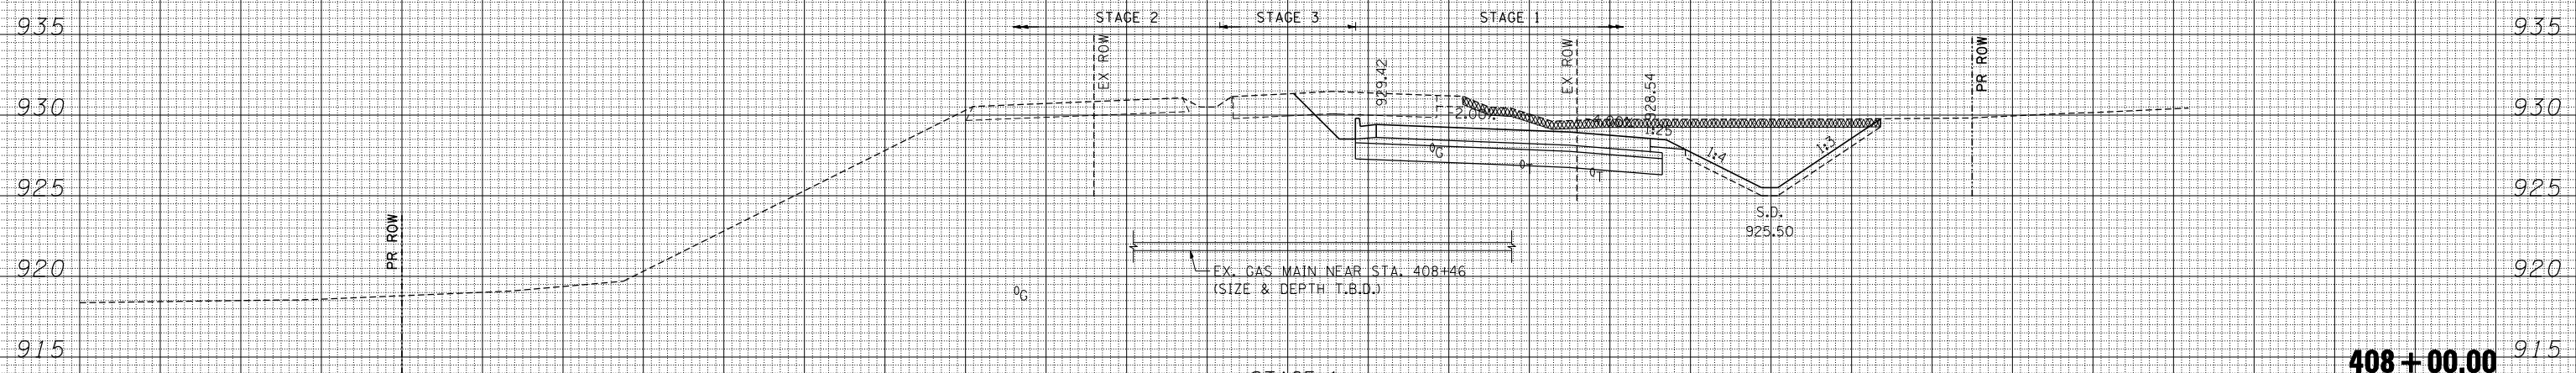

STAGE 1
 EARTH EXCAVATION = 181.8 SQ FT
 TOPSOIL EXCAVATION = 25.9 SQ FT
 EMBANKMENT = 1.8 SQ FT

408 + 00.00

| | |
|---------------|--|
| DATE | |
| BY | |
| SURVEYED | |
| PLOTTED | |
| TEMPLATE | |
| NOTE BOOK | |
| AREAS CHECKED | |
| NO. | |

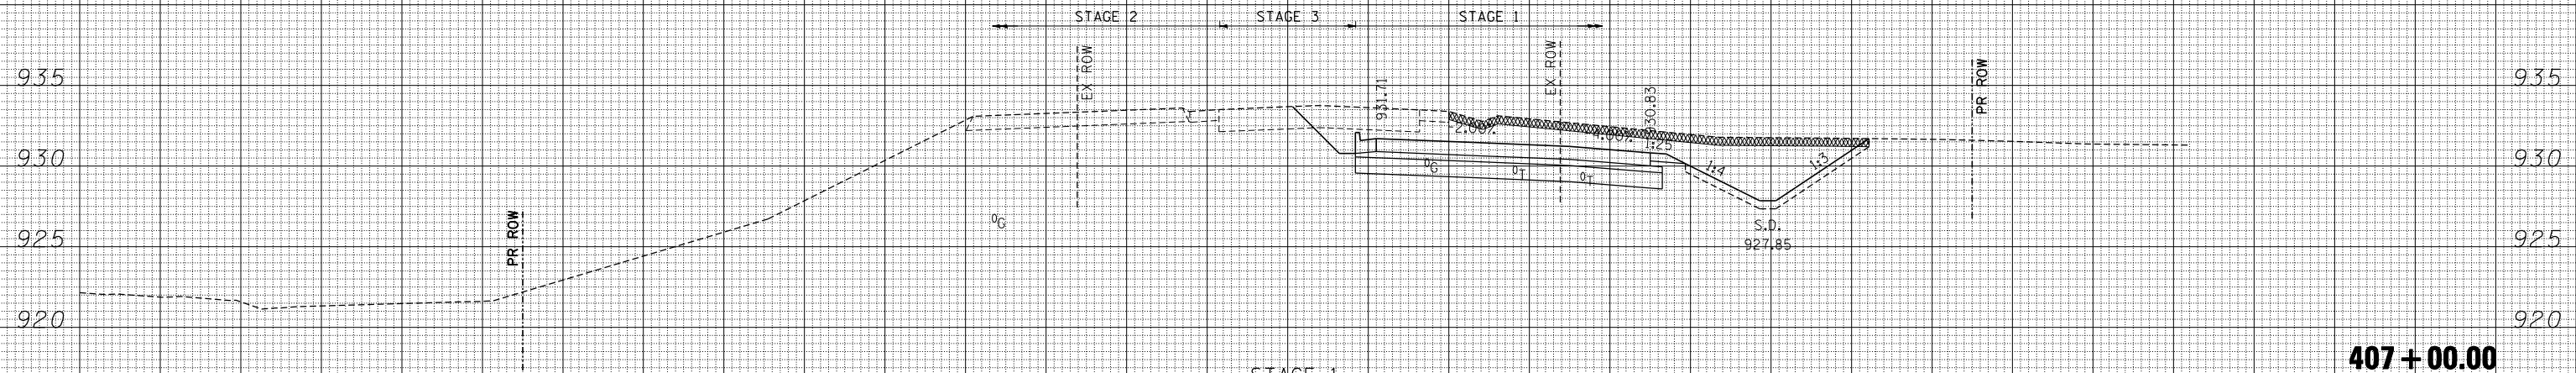

STAGE 1
 EARTH EXCAVATION = 184.7 SQ FT
 TOPSOIL EXCAVATION = 26.1 SQ FT
 EMBANKMENT = 1.8 SQ FT

407 + 00.00

- LEGEND**
- TOPSOIL REMOVAL
 - UNSUIT. MATERIAL
 - AGGREGATE SUBGRADE IMPROVEMENT (CU YD)
 - EARTH EXCAVATION: MULTI-USE PATH (80% IDOT 20% MCHD)

PR C US RTE 14

150 140 130 120 110 100 90 80 70 60 50 40 30 20 10 0 10 20 30 40 50 60 70 80 90 100 110 120 130 140 150

FILE NAME =
 #FILEL#
exp U.S. Services Inc.
 Chicago, IL
 BUILDINGS-EARTH & ENVIRONMENT-ENERGY
 INDUSTRIAL-INFRASTRUCTURE-SUSTAINABILITY

| | | |
|----------------------|-----------------|-----------|
| USER NAME = #USER# | DESIGNED - | REVISED - |
| | DRAWN - AC | REVISED - |
| PLOT SCALE = #SCALE# | CHECKED - BRH | REVISED - |
| PLOT DATE = #DATE# | DATE - 11/01/13 | REVISED - |

**STATE OF ILLINOIS
 DEPARTMENT OF TRANSPORTATION**

U.S. ROUTE 14 CROSS SECTIONS

SCALE: HORIZ. 1" = 10' VERT. 1" = 5'
 STA. 407+00.00 TO STA. 408+00.00

| | | | | |
|---------------------------|---------|---------|--------------------|-----------|
| F.A.P. RTE. | SECTION | COUNTY | TOTAL SHEETS | SHEET NO. |
| 305 | 27R-2 | MCHENRY | 673 | 529 |
| | | | CONTRACT NO. 62268 | |
| ILLINOIS FED. AID PROJECT | | | | |