


DATE	
BY	
SURVEYED	
PLOTTED	
TEMPLATE	
AREAS	
CHECKED	
FINAL SURVEY	
NOTE BOOK	
NO.	

DATE	
BY	
SURVEYED	
PLOTTED	
TEMPLATE	
AREAS	
CHECKED	
ORIGINAL SURVEY	
NOTE BOOK	
NO.	

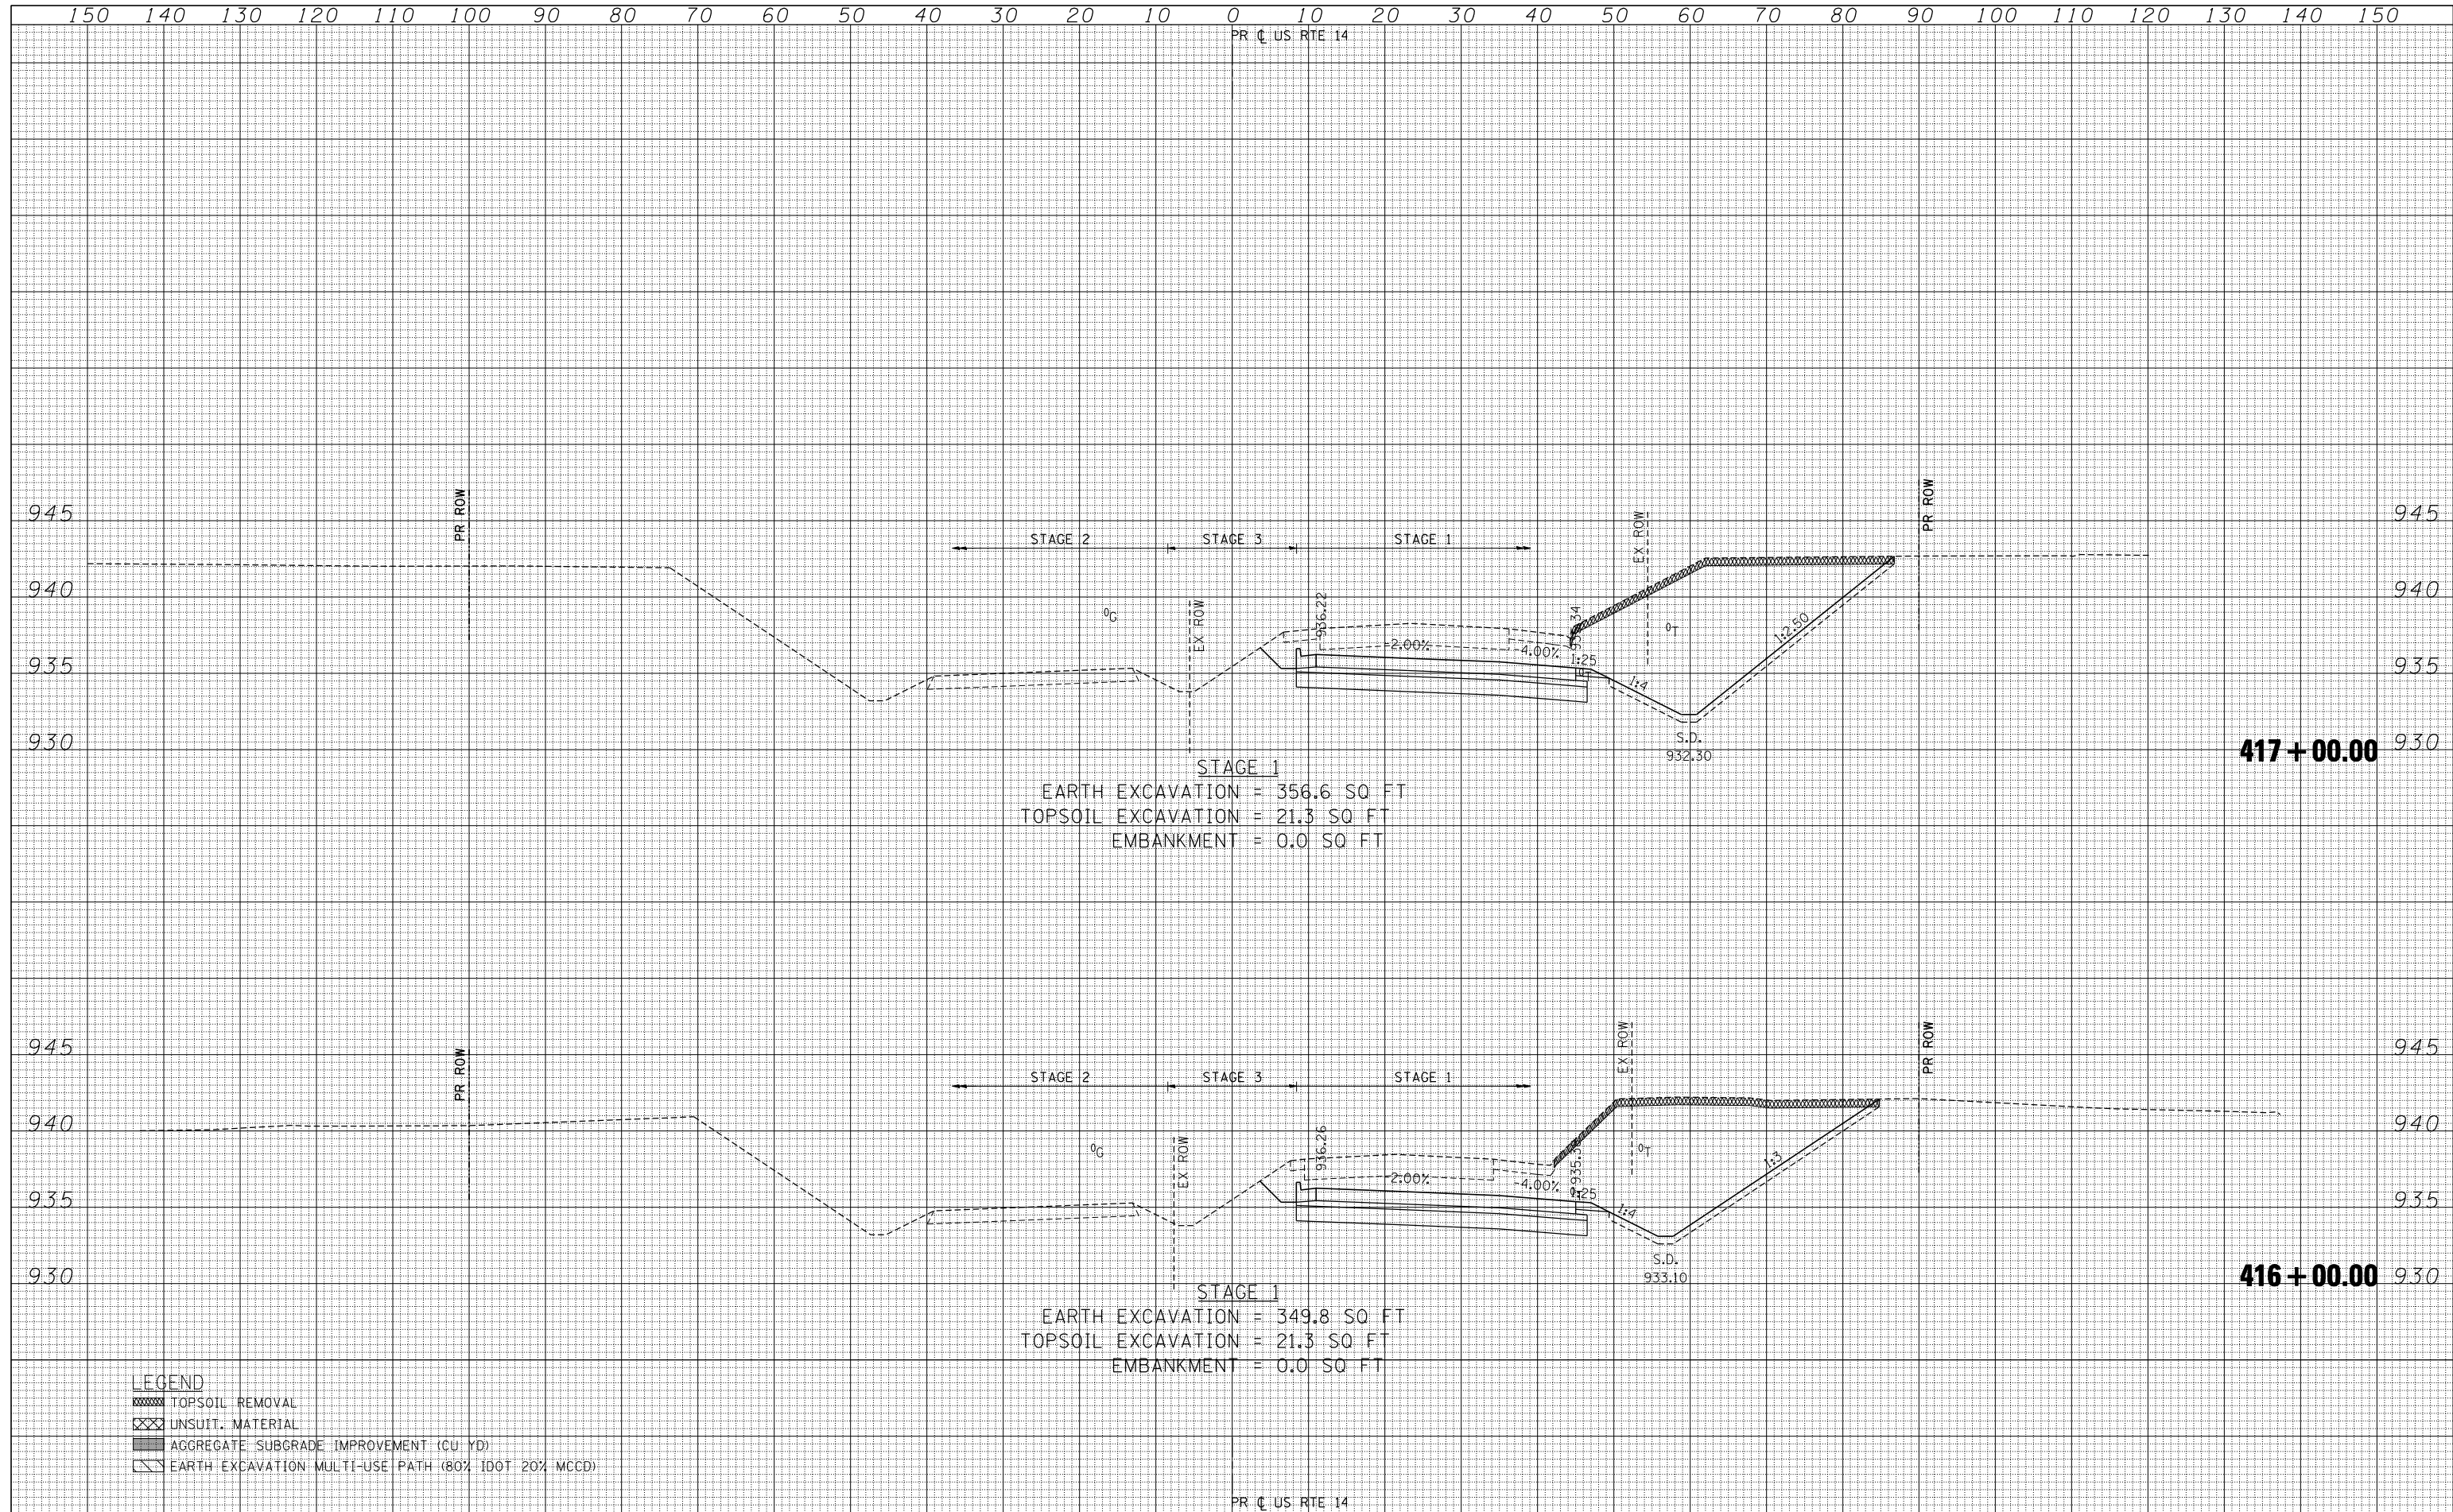

STAGE 1
 EARTH EXCAVATION = 356.6 SQ FT
 TOPSOIL EXCAVATION = 21.3 SQ FT
 EMBANKMENT = 0.0 SQ FT

STAGE 1
 EARTH EXCAVATION = 349.8 SQ FT
 TOPSOIL EXCAVATION = 21.3 SQ FT
 EMBANKMENT = 0.0 SQ FT

- LEGEND**
- TOPSOIL REMOVAL
 - UNSUIT. MATERIAL
 - AGGREGATE SUBGRADE IMPROVEMENT (CU YD)
 - EARTH EXCAVATION: MULTI-USE PATH (80% IDOT 20% MCD)