


150 140 130 120 110 100 90 80 70 60 50 40 30 20 10 0 10 20 30 40 50 60 70 80 90 100 110 120 130 140 150

PR C US RTE 14


DATE	
BY	
SURVEYED	
PLOTTED	
TEMPLATE	
AREAS	
AREAS CHECKED	
NO.	

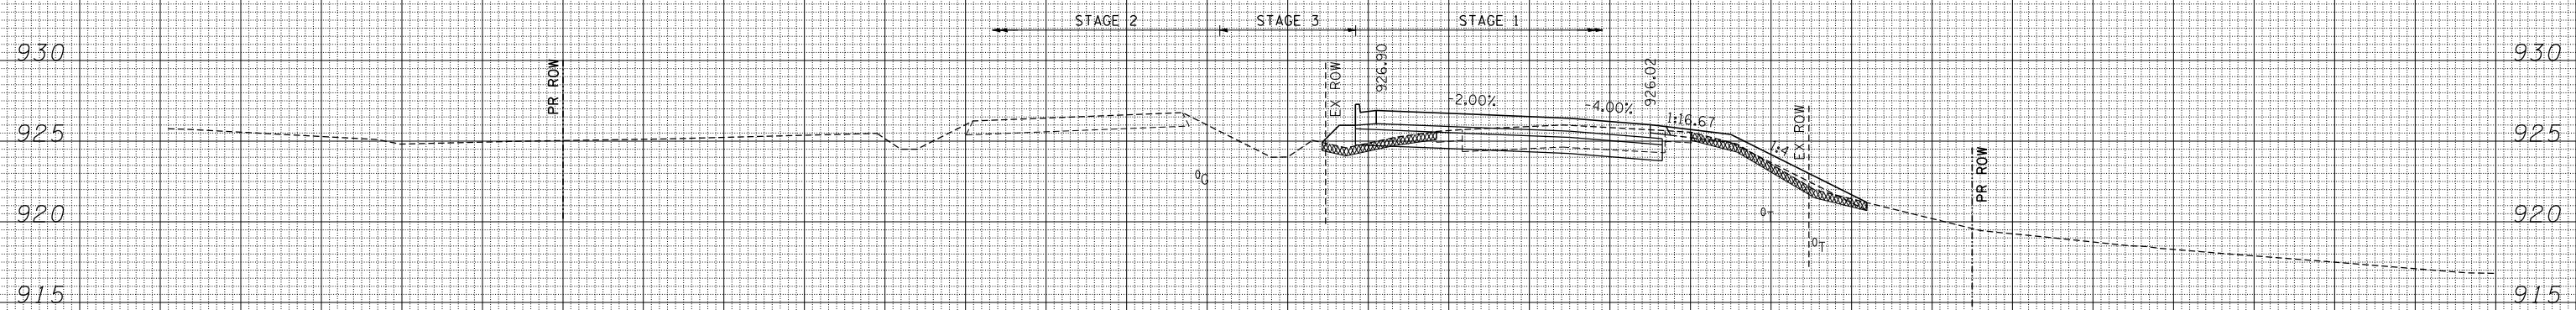

STAGE 1
 EARTH EXCAVATION = 10.1 SQ FT
 TOPSOIL EXCAVATION = 18.0 SQ FT
 EMBANKMENT = 19.5 SQ FT

422 + 00.00

DATE	
BY	
SURVEYED	
PLOTTED	
TEMPLATE	
AREAS	
AREAS CHECKED	
NO.	

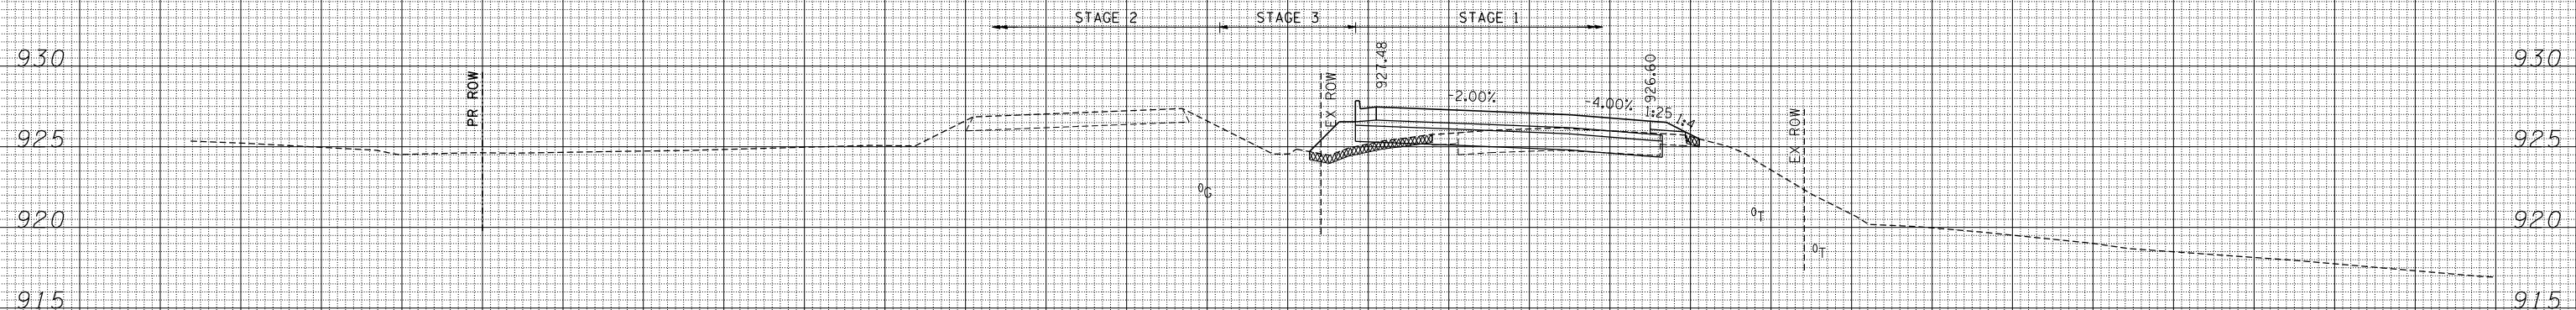

421 + 72.00

- LEGEND**
- TOPSOIL REMOVAL
 - UNSUIT. MATERIAL
 - AGGREGATE SUBGRADE IMPROVEMENT (CU YD)
 - EARTH EXCAVATION: MULTI-USE PATH (80% IDOT 20% MCHD)

PR C US RTE 14

FILE NAME =	USER NAME = *USER*	DESIGNED -	REVISED -	STATE OF ILLINOIS DEPARTMENT OF TRANSPORTATION	U.S. ROUTE 14 CROSS SECTIONS			F.A.P. RTE. 305	SECTION 27R-2	COUNTY MCHENRY	TOTAL SHEETS 673	SHEET NO. 538
FILEL		DRAWN - AC	REVISED -		SCALE: HORIZ. 1" = 10' VERT. 1" = 5'			STA. 421+72.00 TO STA. 422+00.00		CONTRACT NO. 62268		
		CHECKED - BRH	REVISED -		ILLINOIS FED. AID PROJECT							
		DATE - 11/01/13	REVISED -									

