


150 140 130 120 110 100 90 80 70 60 50 40 30 20 10 0 10 20 30 40 50 60 70 80 90 100 110 120 130 140 150

PR C US RTE 14


DATE	
BY	
FINAL SURVEY	SURVEYED
NOTE BOOK NO.	PLOTTED
	TEMPLATE
	AREAS CHECKED

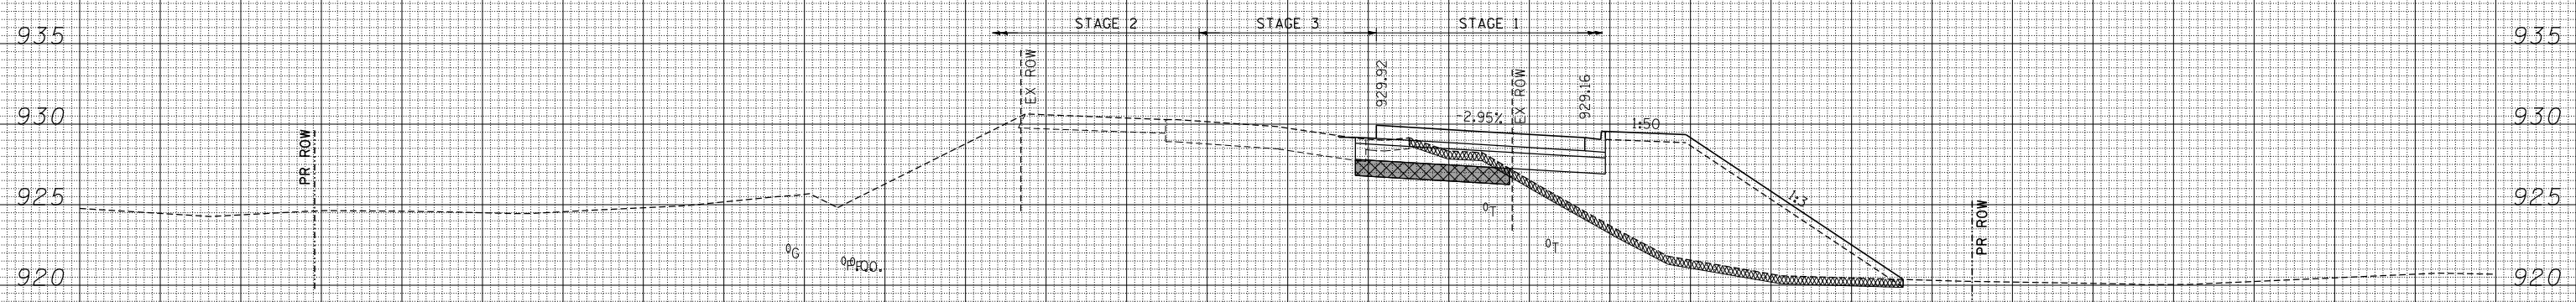

430 + 00.00

STAGE 1
 EARTH EXCAVATION = 3.8 SQ FT
 TOPSOIL EXCAVATION = 30.6 SQ FT
 EMBANKMENT = 206.7 SQ FT
 UNSUIT. MATERIALS = 18.6 SQ FT
 AGGREGATE SUBGRADE IMPROVEMENT (CU YD) (CU YD) PLACEMENT = 19.1 SQ FT

DATE	
BY	
ORIGINAL SURVEY	SURVEYED
NOTE BOOK NO.	PLOTTED
	TEMPLATE
	AREAS CHECKED

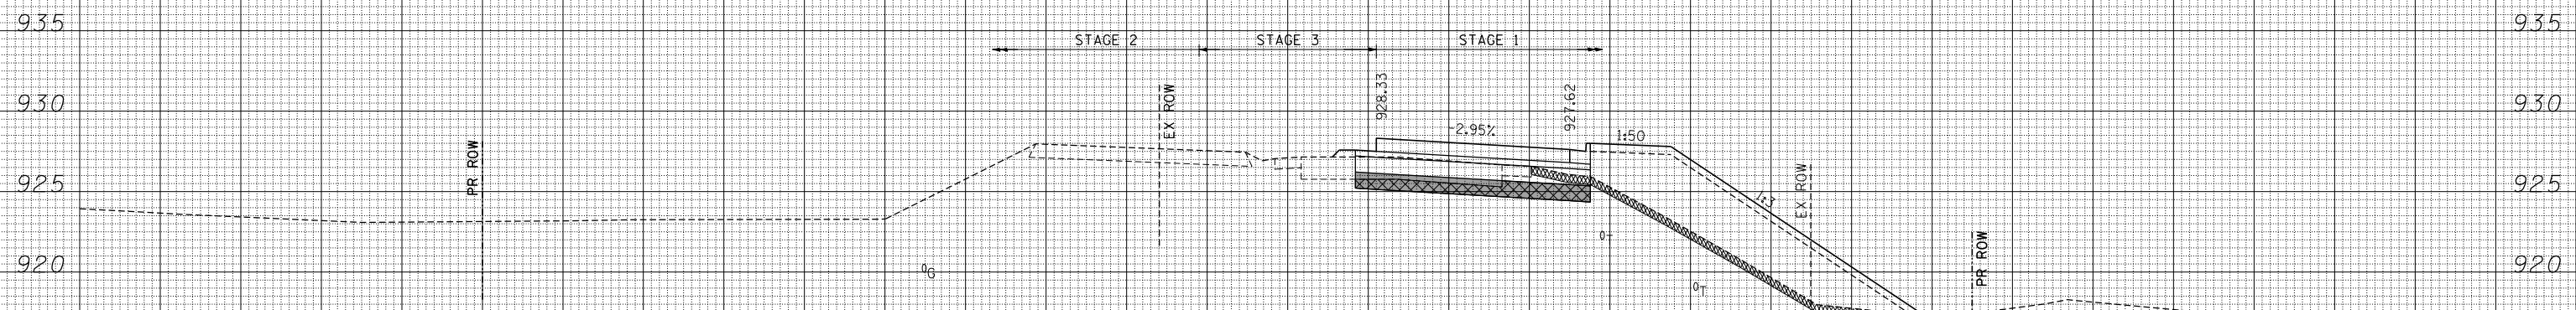

429 + 00.00

STAGE 1
 EARTH EXCAVATION = 1.2 SQ FT
 TOPSOIL EXCAVATION = 24.1 SQ FT
 EMBANKMENT = 138.4 SQ FT
 UNSUIT. MATERIALS = 22.9 SQ FT
 AGGREGATE SUBGRADE IMPROVEMENT (CU YD) (CU YD) PLACEMENT = 29.2 SQ FT

LEGEND

	TOPSOIL REMOVAL
	UNSUIT. MATERIAL
	AGGREGATE SUBGRADE IMPROVEMENT (CU YD)
	EARTH EXCAVATION MULTI-USE PATH (80% IDOT 20% MCCD)

150 140 130 120 110 100 90 80 70 60 50 40 30 20 10 0 10 20 30 40 50 60 70 80 90 100 110 120 130 140 150

PR C US RTE 14

FILE NAME =
 #FILEL#
 exp U.S. Services Inc.
 CHICAGO, IL
 BUILDING- EARTH & ENVIRONMENT-ENERGY
 INDUSTRIAL- INFRASTRUCTURE- SUSTAINABILITY

USER NAME = #USER#	DESIGNED -	REVISED -
	DRAWN - AC	REVISED -
PLOT SCALE = #SCALE#	CHECKED - BRH	REVISED -
PLOT DATE = #DATE#	DATE - 11/01/13	REVISED -

**STATE OF ILLINOIS
 DEPARTMENT OF TRANSPORTATION**

U.S. ROUTE 14 CROSS SECTIONS
 SCALE: HORIZ. 1" = 10' VERT. 1" = 5'
 STA. 429+00.00 TO STA. 430+00.00

F.A.P. RTE.	SECTION	COUNTY	TOTAL SHEETS	SHEET NO.
305	27R-2	MCHENRY	673	542
			CONTRACT NO. 62268	
ILLINOIS FED. AID PROJECT				