


DATE	
BY	
SURVEYED	
PLOTTED	
TEMPLATE	
AREAS	
CHECKED	
FINAL	
SURVEY	
NOTE BOOK	
NO.	

DATE	
BY	
SURVEYED	
PLOTTED	
TEMPLATE	
AREAS	
CHECKED	
ORIGINAL	
SURVEY	
NOTE BOOK	
NO.	

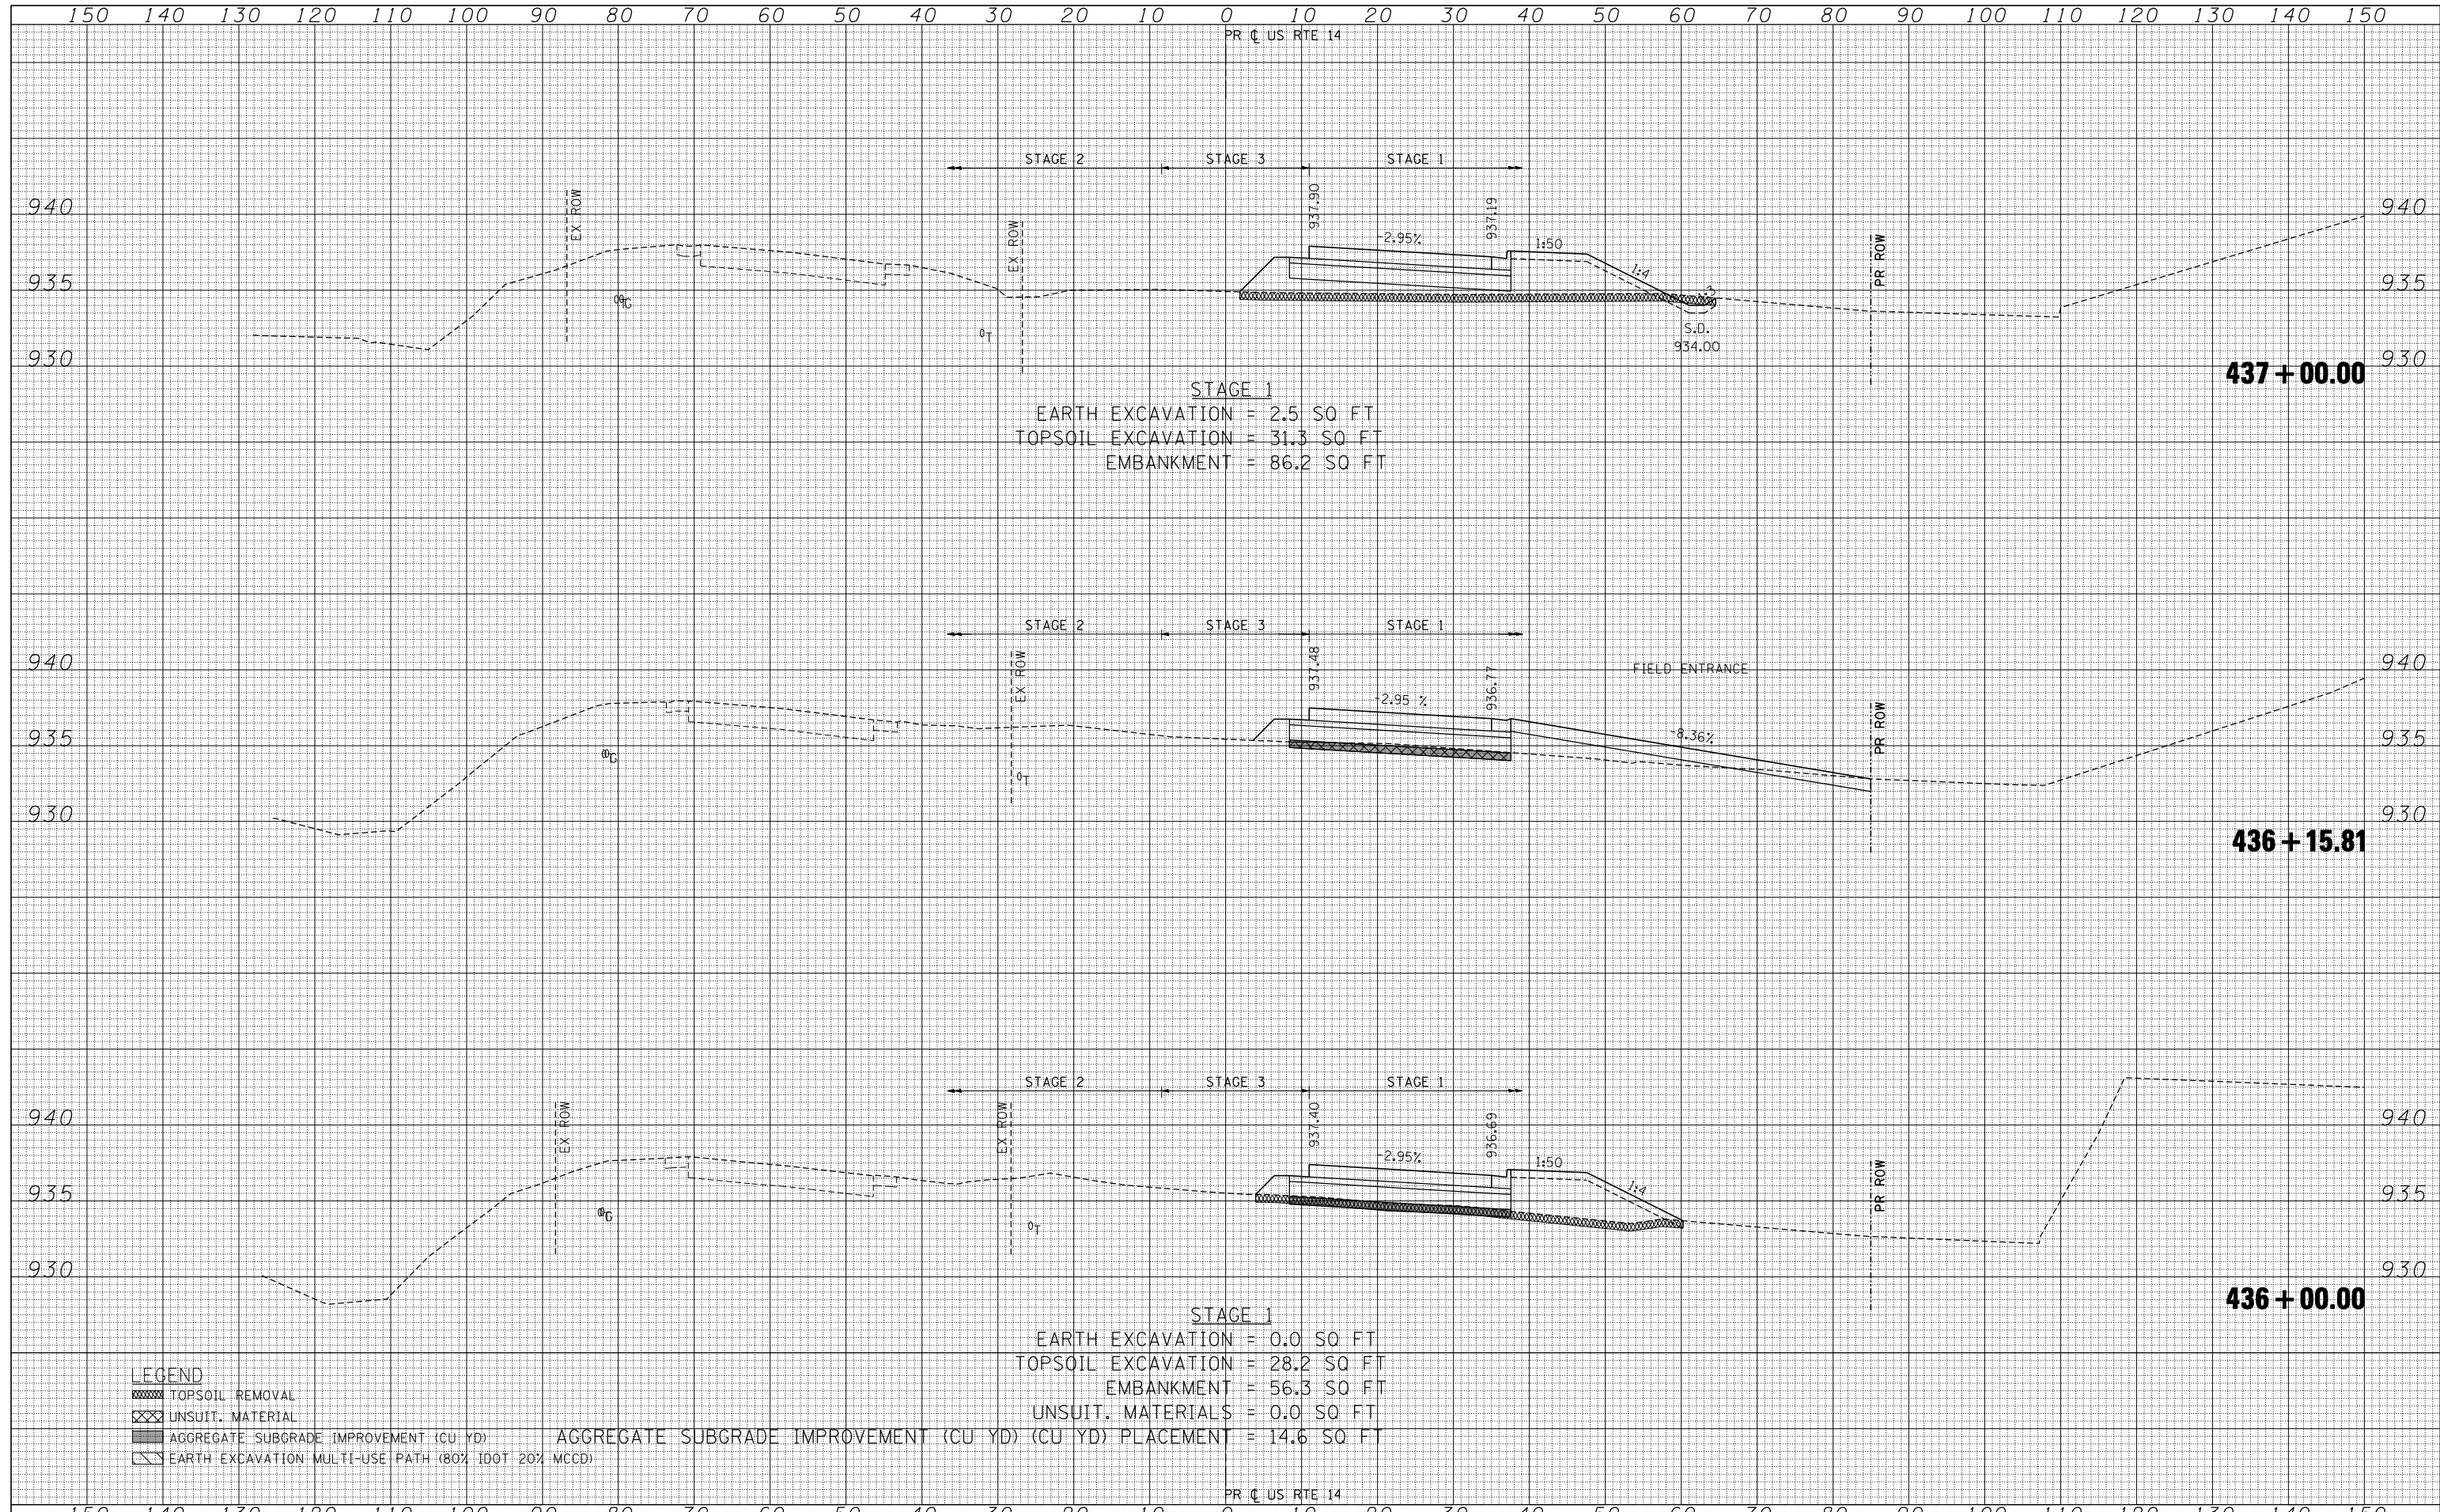

STAGE 1  
 EARTH EXCAVATION = 2.5 SQ FT  
 TOPSOIL EXCAVATION = 31.3 SQ FT  
 EMBANKMENT = 86.2 SQ FT

STAGE 1  
 EARTH EXCAVATION = 0.0 SQ FT  
 TOPSOIL EXCAVATION = 28.2 SQ FT  
 EMBANKMENT = 56.3 SQ FT  
 UNSUIT. MATERIALS = 0.0 SQ FT  
 AGGREGATE SUBGRADE IMPROVEMENT (CU YD) PLACEMENT = 14.6 SQ FT

**LEGEND**

- TOPSOIL REMOVAL
- UNSUIT. MATERIAL
- AGGREGATE SUBGRADE IMPROVEMENT (CU YD)
- EARTH EXCAVATION MULTI-USE PATH (80% IDOT 20% MCD)

AGGREGATE SUBGRADE IMPROVEMENT (CU YD) (CU YD) PLACEMENT = 14.6 SQ FT