


DATE	
BY	
SURVEYED	
PLOTTED	
TEMPLATE	
NOTE BOOK	
AREAS CHECKED	
AREAS CHECKED	

DATE	
BY	
SURVEYED	
PLOTTED	
TEMPLATE	
NOTE BOOK	
AREAS CHECKED	
AREAS CHECKED	

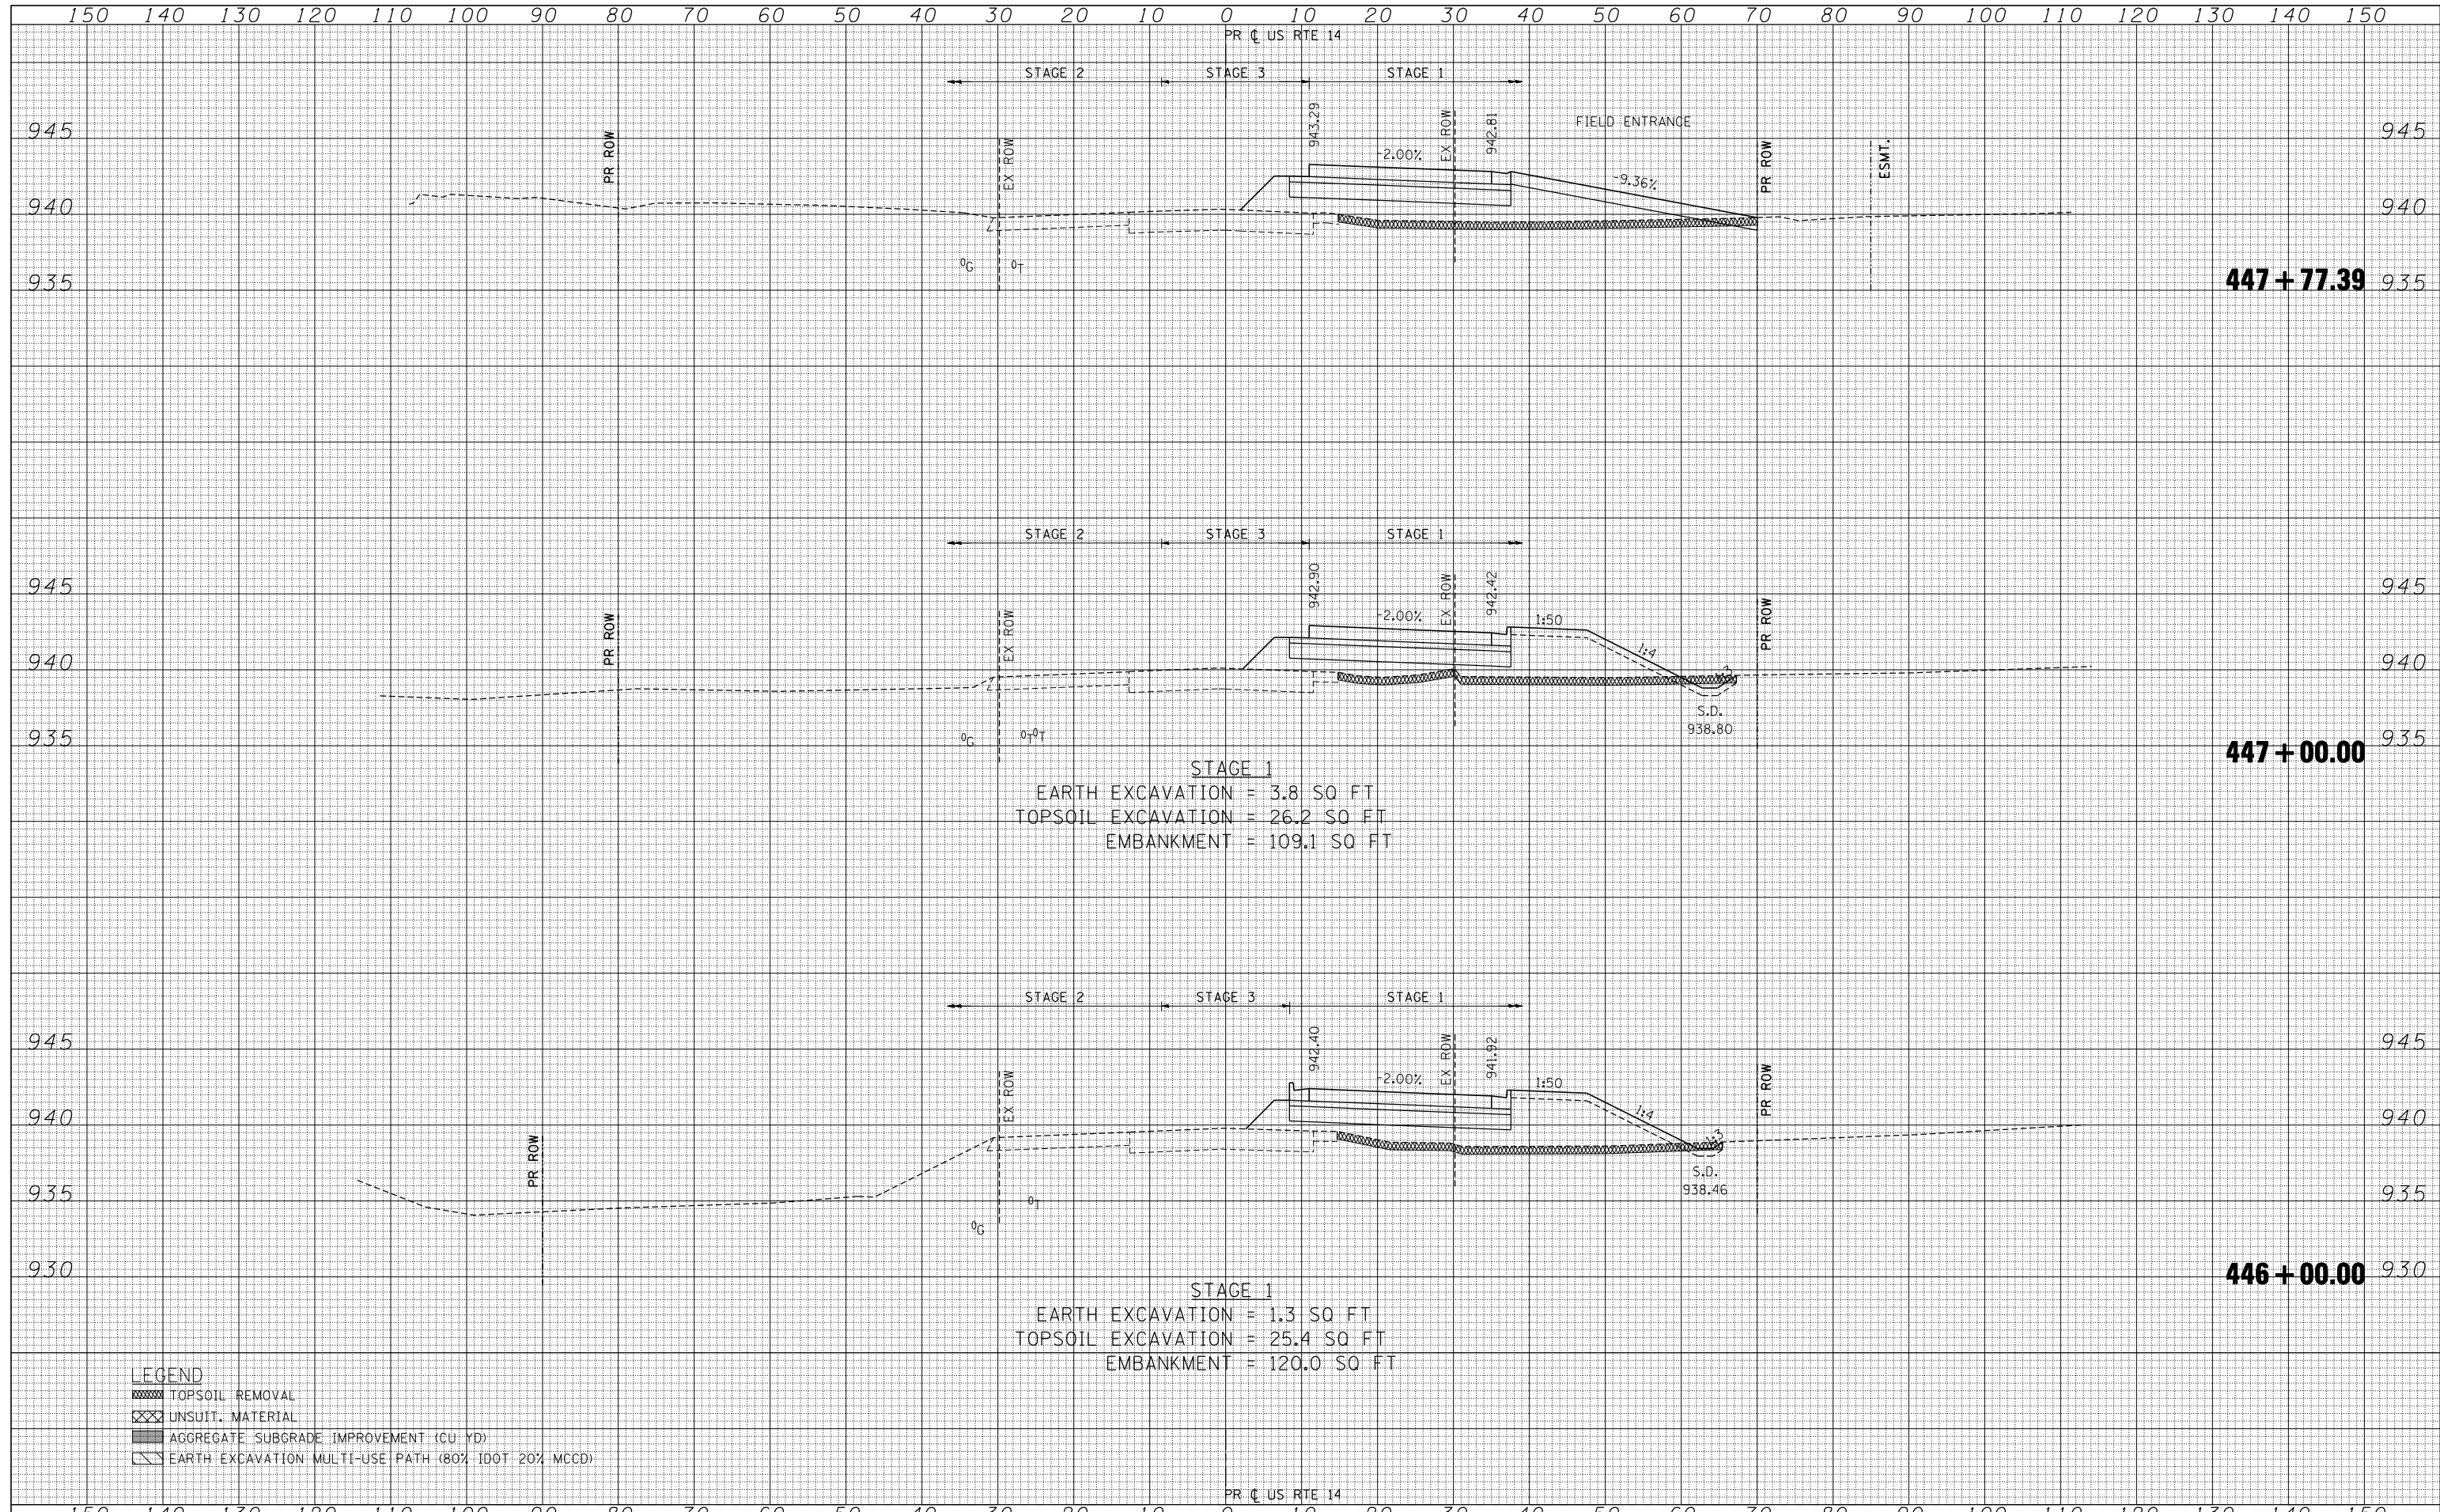

- LEGEND**
- TOPSOIL REMOVAL
 - UNSUIT. MATERIAL
 - AGGREGATE SUBGRADE IMPROVEMENT (CU YD)
 - EARTH EXCAVATION: MULTI-USE PATH (80% IDOT 20% MCCD)

FILE NAME =	USER NAME = \$USER\$	DESIGNED -	REVISED -	<p align="center">STATE OF ILLINOIS DEPARTMENT OF TRANSPORTATION</p> <p align="center">U.S. ROUTE 14 CROSS SECTIONS</p>	F.A.P. RTE. 305	SECTION 27R-2	COUNTY MCHENRY	TOTAL SHEETS 673	SHEET NO. 551	
\$FILEL\$		DRAWN - AC	REVISED -		SCALE: HORIZ. 1" = 10'	STA. 446+00.00 TO STA. 447+77.39	CONTRACT NO. 62268		ILLINOIS FED. AID PROJECT	
\$PLOT SCALE = \$SCALE\$		CHECKED - BRH	REVISED -		SCALE: VERT. 1" = 5'					
PLOT DATE = \$DATE\$		DATE - 11/01/13	REVISED -							