


DATE	
BY	
SURVEYED	
PLOTTED	
TEMPLATE	
AREAS	
CHECKED	
FINAL SURVEY	
NOTE BOOK	
NO.	

DATE	
BY	
SURVEYED	
PLOTTED	
TEMPLATE	
AREAS	
CHECKED	
ORIGINAL SURVEY	
NOTE BOOK	
NO.	

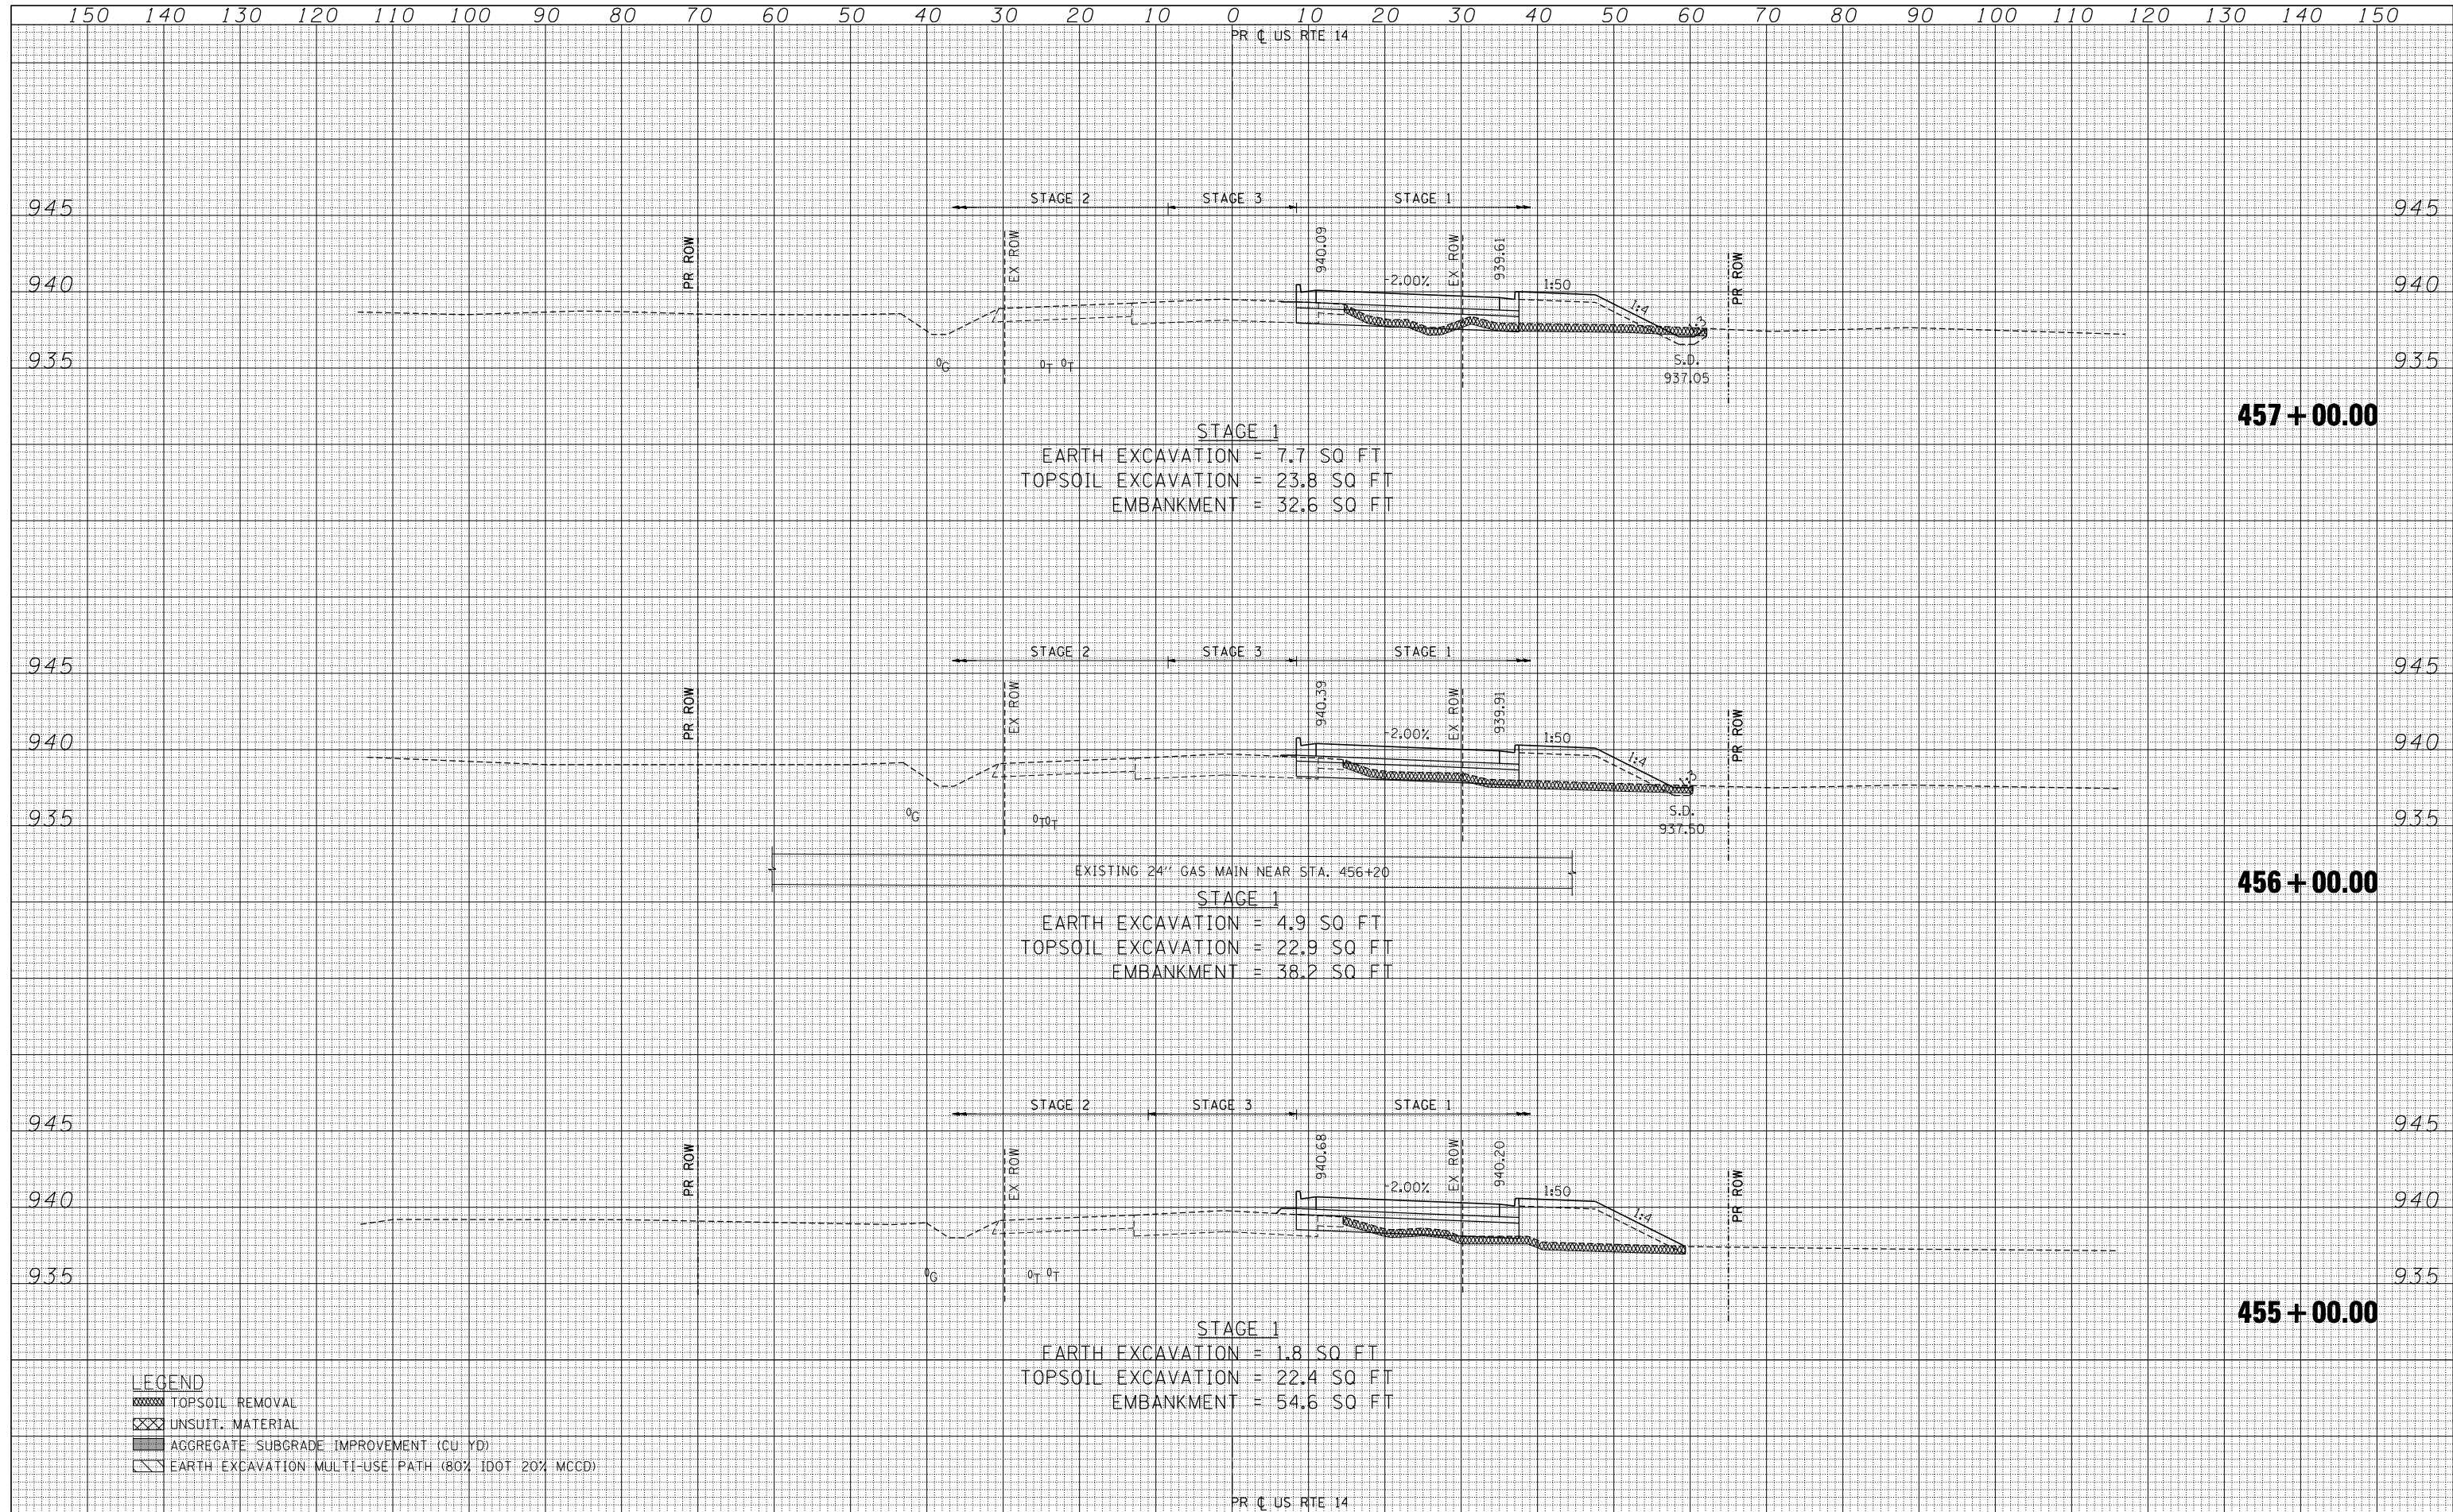

STAGE 1
 EARTH EXCAVATION = 7.7 SQ FT
 TOPSOIL EXCAVATION = 23.8 SQ FT
 EMBANKMENT = 32.6 SQ FT

EXISTING 24" GAS MAIN NEAR STA. 456+20
 STAGE 1
 EARTH EXCAVATION = 4.9 SQ FT
 TOPSOIL EXCAVATION = 22.9 SQ FT
 EMBANKMENT = 38.2 SQ FT

STAGE 1
 EARTH EXCAVATION = 1.8 SQ FT
 TOPSOIL EXCAVATION = 22.4 SQ FT
 EMBANKMENT = 54.6 SQ FT

- LEGEND**
- TOPSOIL REMOVAL
 - UNSUIT. MATERIAL
 - AGGREGATE SUBGRADE IMPROVEMENT (CU YD)
 - EARTH EXCAVATION: MULTI-USE PATH (80% IDOT 20% MCD)