


150 140 130 120 110 100 90 80 70 60 50 40 30 20 10 0 10 20 30 40 50 60 70 80 90 100 110 120 130 140 150

PR (US) RTE 14


DATE	
BY	
SURVEYED	
PLOTTED	
TEMPLATE	
NOTE BOOK	
AREAS CHECKED	
NO.	

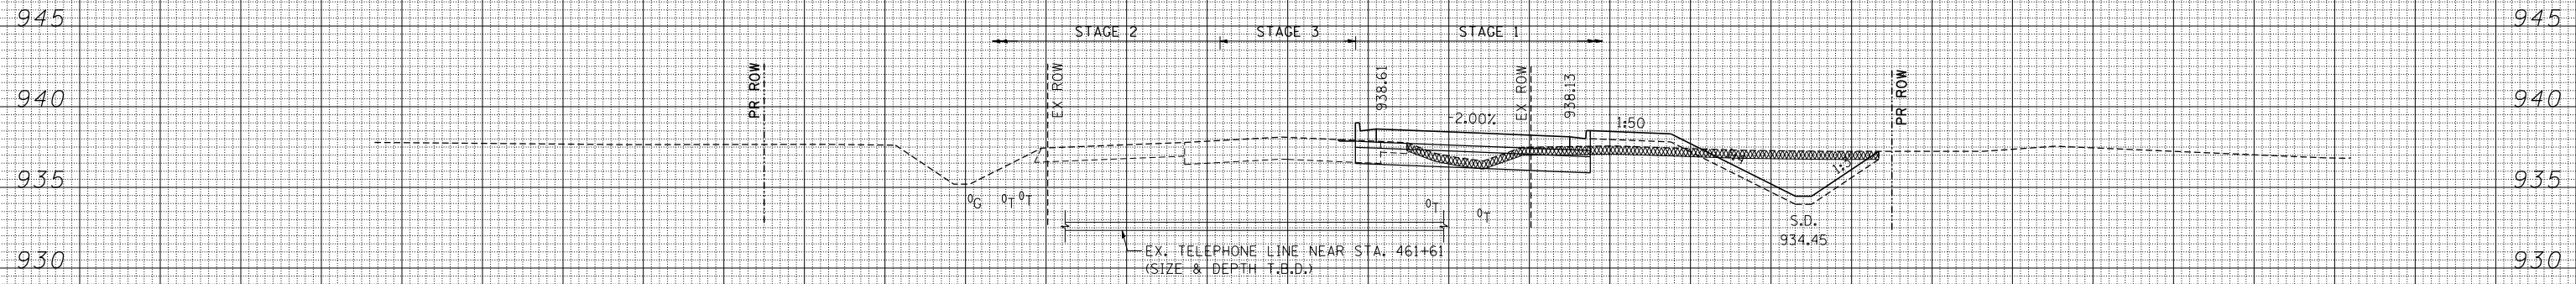

STAGE 1
 EARTH EXCAVATION = 49.9 SQ FT
 TOPSOIL EXCAVATION = 29.3 SQ FT
 EMBANKMENT = 13.5 SQ FT

462 + 00.00

DATE	
BY	
SURVEYED	
PLOTTED	
TEMPLATE	
NOTE BOOK	
AREAS CHECKED	
NO.	

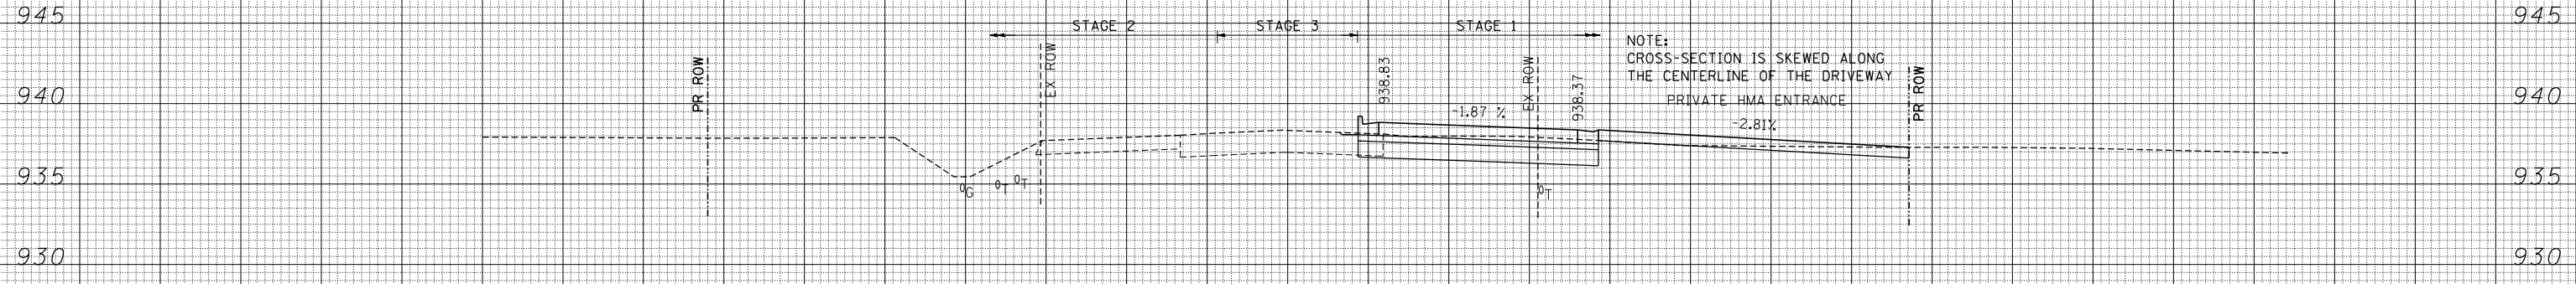

NOTE:
 CROSS-SECTION IS SKEWED ALONG
 THE CENTERLINE OF THE DRIVEWAY
 PRIVATE HMA ENTRANCE

461 + 27.77

- LEGEND**
- TOPSOIL REMOVAL
 - UNSUIT. MATERIAL
 - AGGREGATE SUBGRADE IMPROVEMENT (CU YD)
 - EARTH EXCAVATION: MULTI-USE PATH (80% IDOT 20% MCD)

PR (US) RTE 14