


150 140 130 120 110 100 90 80 70 60 50 40 30 20 10 0 10 20 30 40 50 60 70 80 90 100 110 120 130 140 150

PR C US RTE 14


DATE	
BY	
FINAL SURVEY NO.	
SURVEYED PLOTTED	
TEMPLATE AREAS CHECKED	
NOTE BOOK AREAS CHECKED	

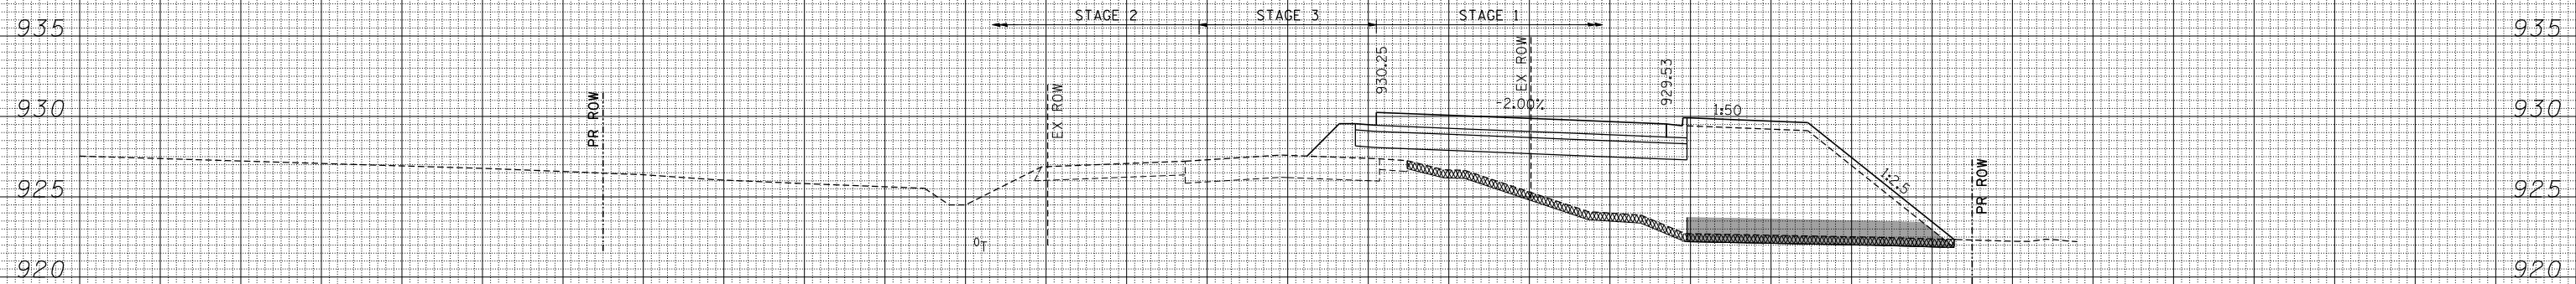

STAGE 1
 EARTH EXCAVATION = 0.0 SQ FT
 TOPSOIL EXCAVATION = 34.0 SQ FT
 EMBANKMENT = 258.8 SQ FT
 UNSUIT. MATERIALS = 0.0 SQ FT
 AGGREGATE SUBGRADE IMPROVEMENT (CU YD) (CU YD) PLACEMENT = 46.9 SQ FT

469 + 00.00

DATE	
BY	
ORIGINAL SURVEY NO.	
SURVEYED PLOTTED	
TEMPLATE AREAS CHECKED	
NOTE BOOK AREAS CHECKED	

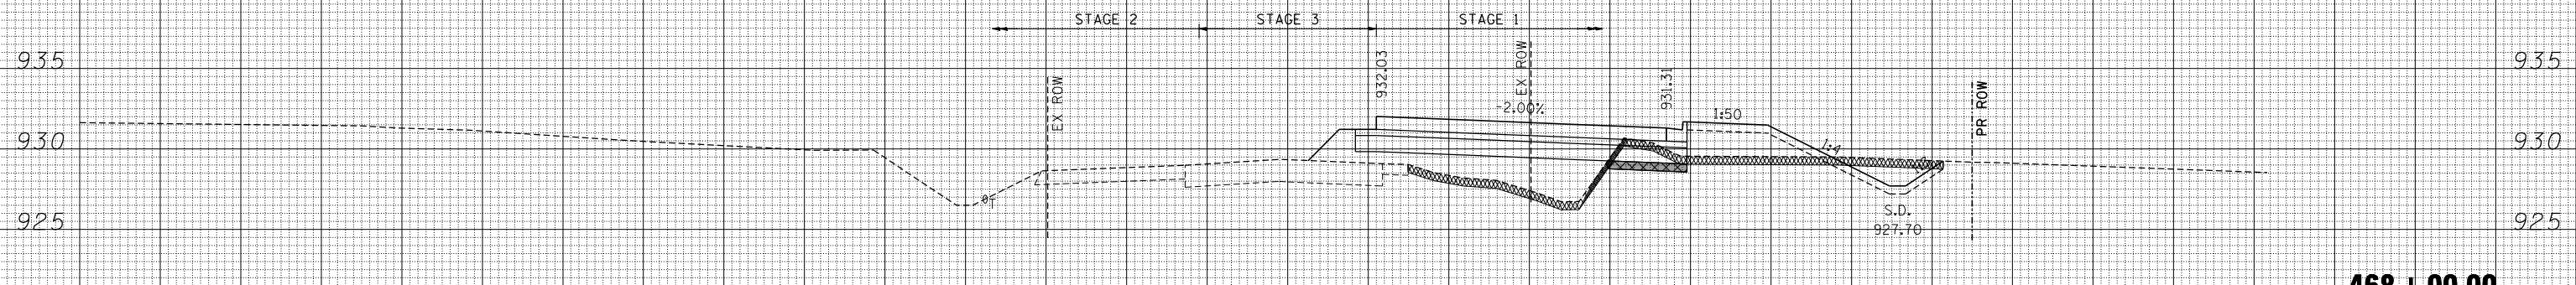

STAGE 1
 EARTH EXCAVATION = 13.3 SQ FT
 TOPSOIL EXCAVATION = 33.2 SQ FT
 EMBANKMENT = 108.8 SQ FT
 UNSUIT. MATERIALS = 4.7 SQ FT
 AGGREGATE SUBGRADE IMPROVEMENT (CU YD) (CU YD) PLACEMENT = 4.9 SQ FT

468 + 00.00

- LEGEND**
- TOPSOIL REMOVAL
 - UNSUIT. MATERIAL
 - AGGREGATE SUBGRADE IMPROVEMENT (CU YD)
 - EARTH EXCAVATION MULTI-USE PATH (80% IDOT 20% MCD)

150 140 130 120 110 100 90 80 70 60 50 40 30 20 10 0 10 20 30 40 50 60 70 80 90 100 110 120 130 140 150

PR C US RTE 14

FILE NAME =	USER NAME = *USER*	DESIGNED -	REVISED -
FILEL		DRAWN - AC	REVISED -
		CHECKED - BRH	REVISED -
		DATE - 11/01/13	REVISED -



**STATE OF ILLINOIS
DEPARTMENT OF TRANSPORTATION**

U.S. ROUTE 14 CROSS SECTIONS

SCALE: HORIZ. 1" = 10' VERT. 1" = 5' STA. 468+00.00 TO STA. 469+00.00

F.A.P. RTE.	SECTION	COUNTY	TOTAL SHEETS	SHEET NO.
305	27R-2	MCHENRY	673	562
			CONTRACT NO. 62268	

ILLINOIS FED. AID PROJECT