


DATE	
BY	
SURVEYED	
PLOTTED	
TEMPLATE	
AREAS	
CHECKED	
FINAL SURVEY	
NOTE BOOK	
NO.	

DATE	
BY	
SURVEYED	
PLOTTED	
TEMPLATE	
AREAS	
CHECKED	
ORIGINAL SURVEY	
NOTE BOOK	
NO.	

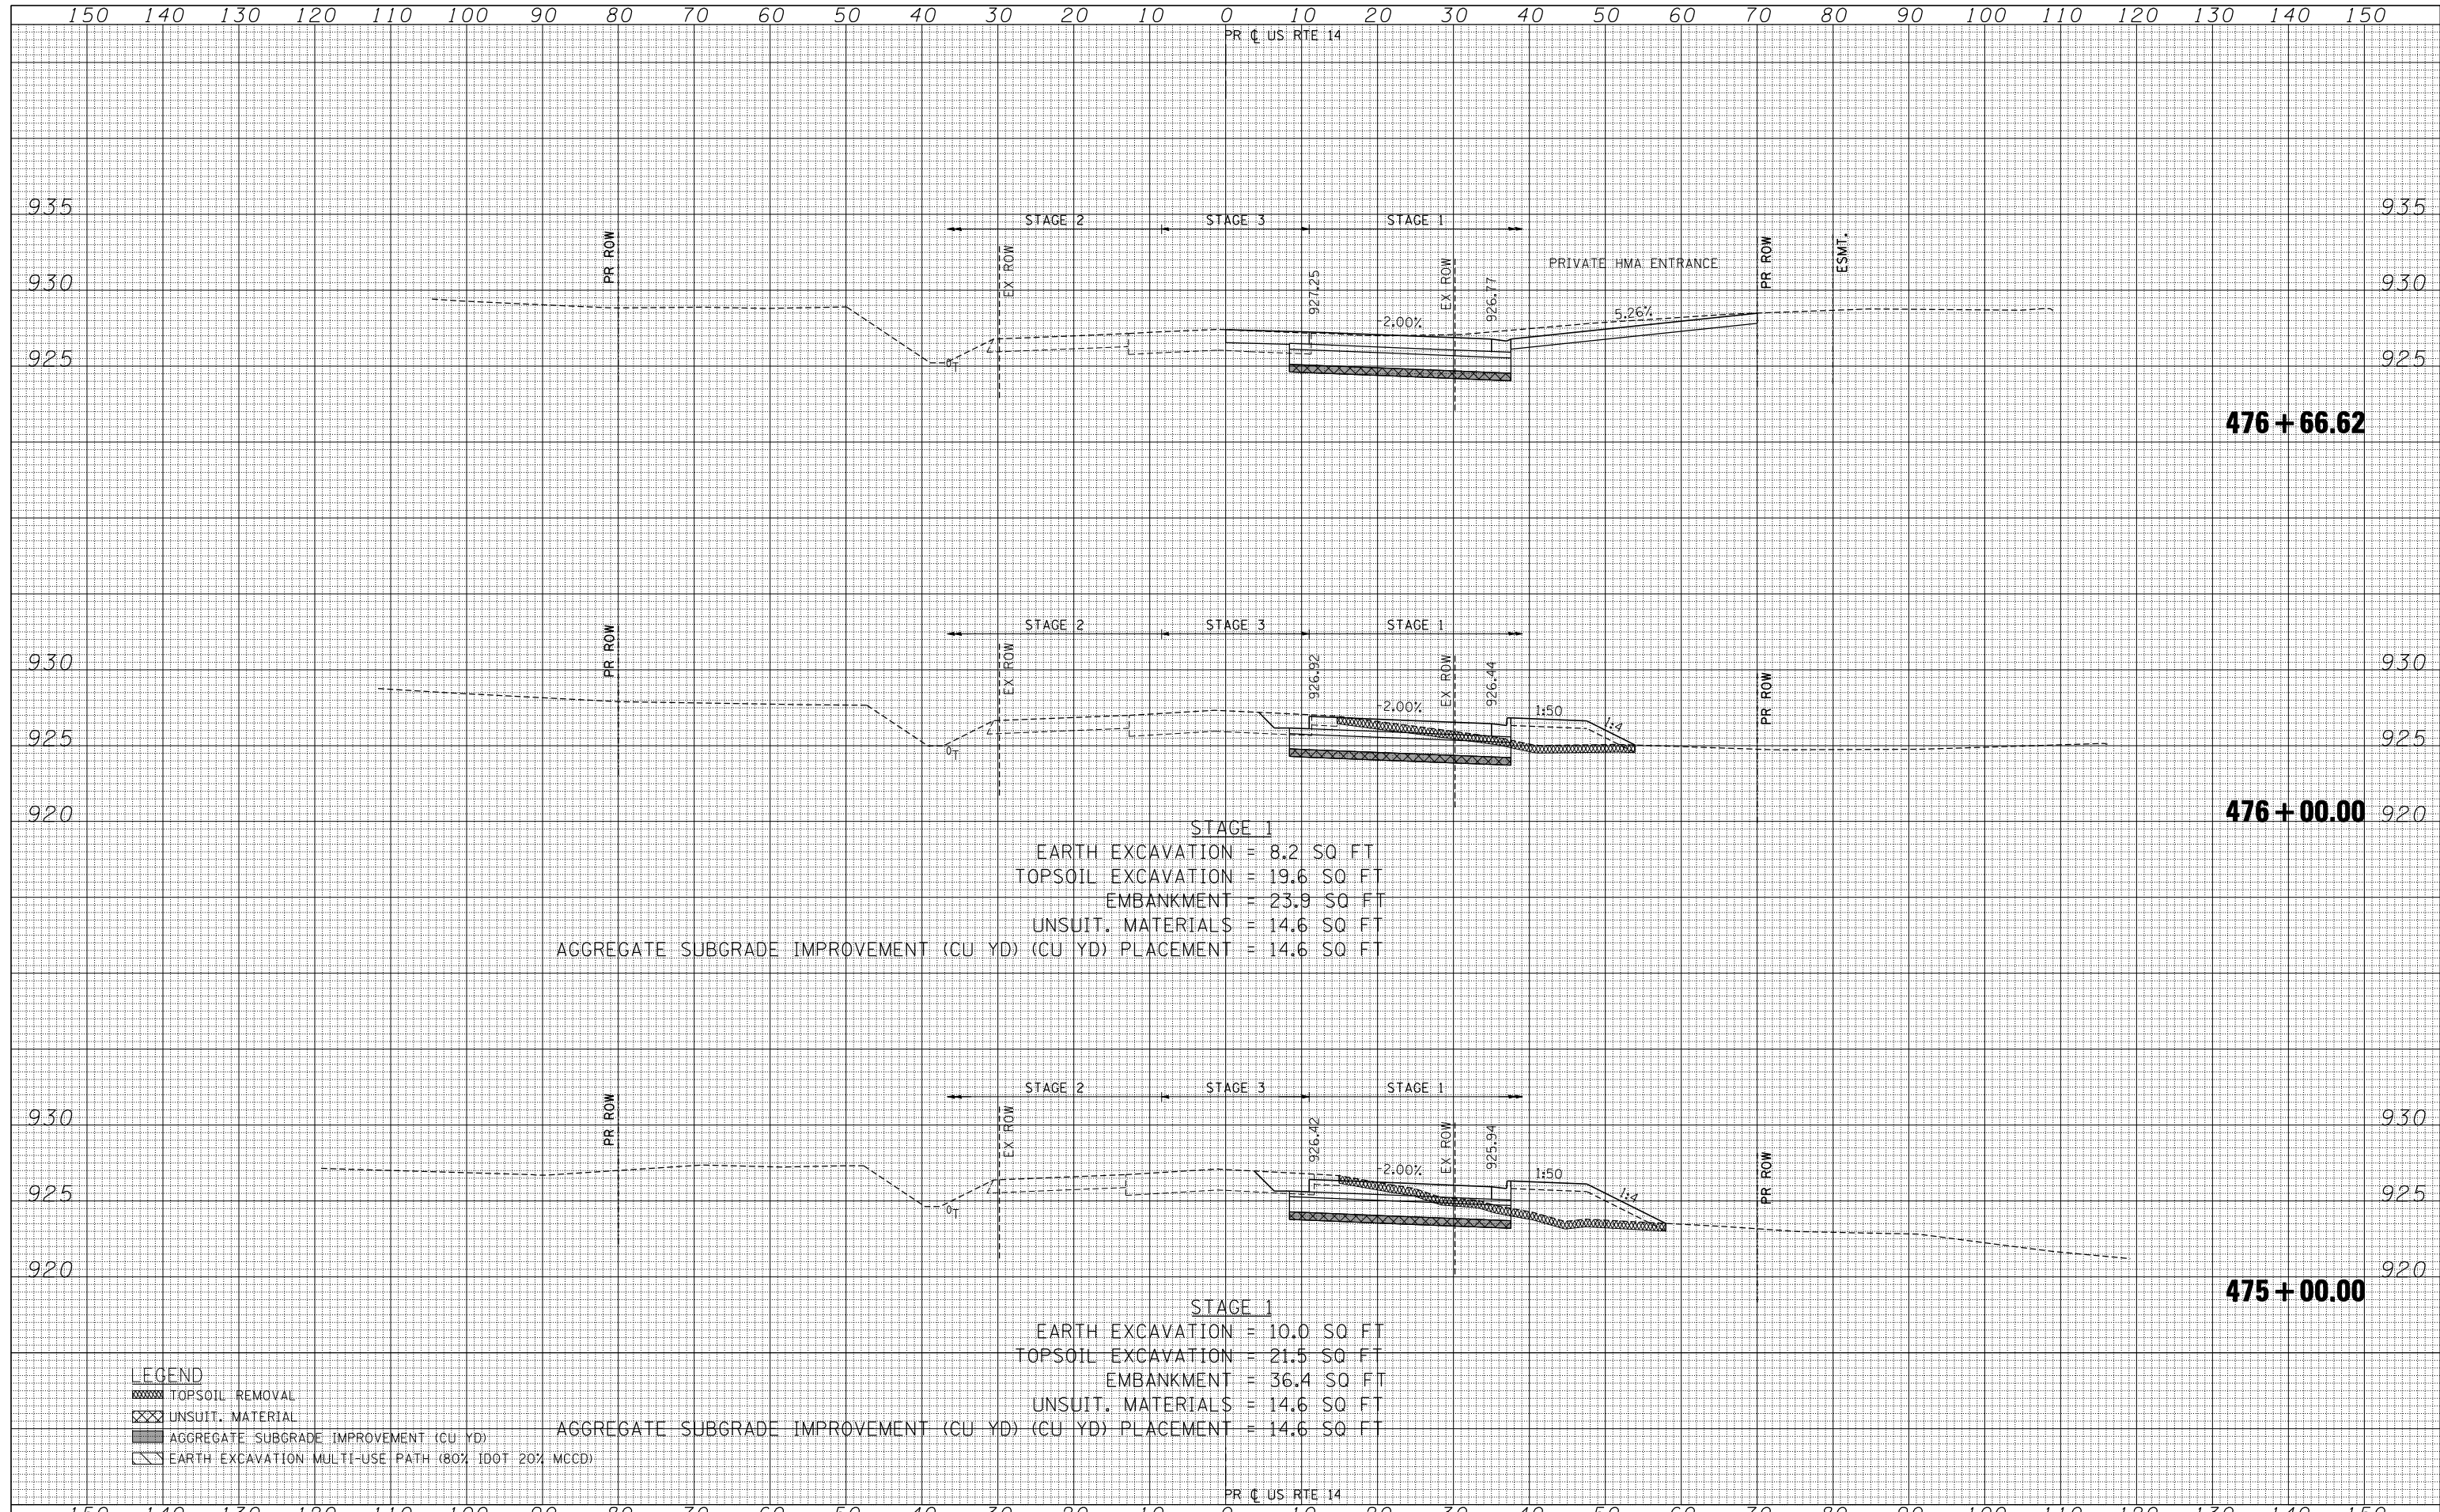

STAGE 1
 EARTH EXCAVATION = 8.2 SQ FT
 TOPSOIL EXCAVATION = 19.6 SQ FT
 EMBANKMENT = 23.9 SQ FT
 UNSUIT. MATERIALS = 14.6 SQ FT
 AGGREGATE SUBGRADE IMPROVEMENT (CU YD) (CU YD) PLACEMENT = 14.6 SQ FT

STAGE 1
 EARTH EXCAVATION = 10.0 SQ FT
 TOPSOIL EXCAVATION = 21.5 SQ FT
 EMBANKMENT = 36.4 SQ FT
 UNSUIT. MATERIALS = 14.6 SQ FT
 AGGREGATE SUBGRADE IMPROVEMENT (CU YD) (CU YD) PLACEMENT = 14.6 SQ FT

- LEGEND**
- TOPSOIL REMOVAL
 - UNSUIT. MATERIAL
 - AGGREGATE SUBGRADE IMPROVEMENT (CU YD)
 - EARTH EXCAVATION: MULTI-USE PATH (80% IDOT 20% MCCD)