


DATE	
BY	
FINAL SURVEY	SURVEYED
NOTE BOOK	PLOTTED
	TEMPLATE
	AREAS
	CHECKED

DATE	
BY	
ORIGINAL SURVEY	SURVEYED
NOTE BOOK	PLOTTED
	TEMPLATE
	AREAS
	CHECKED

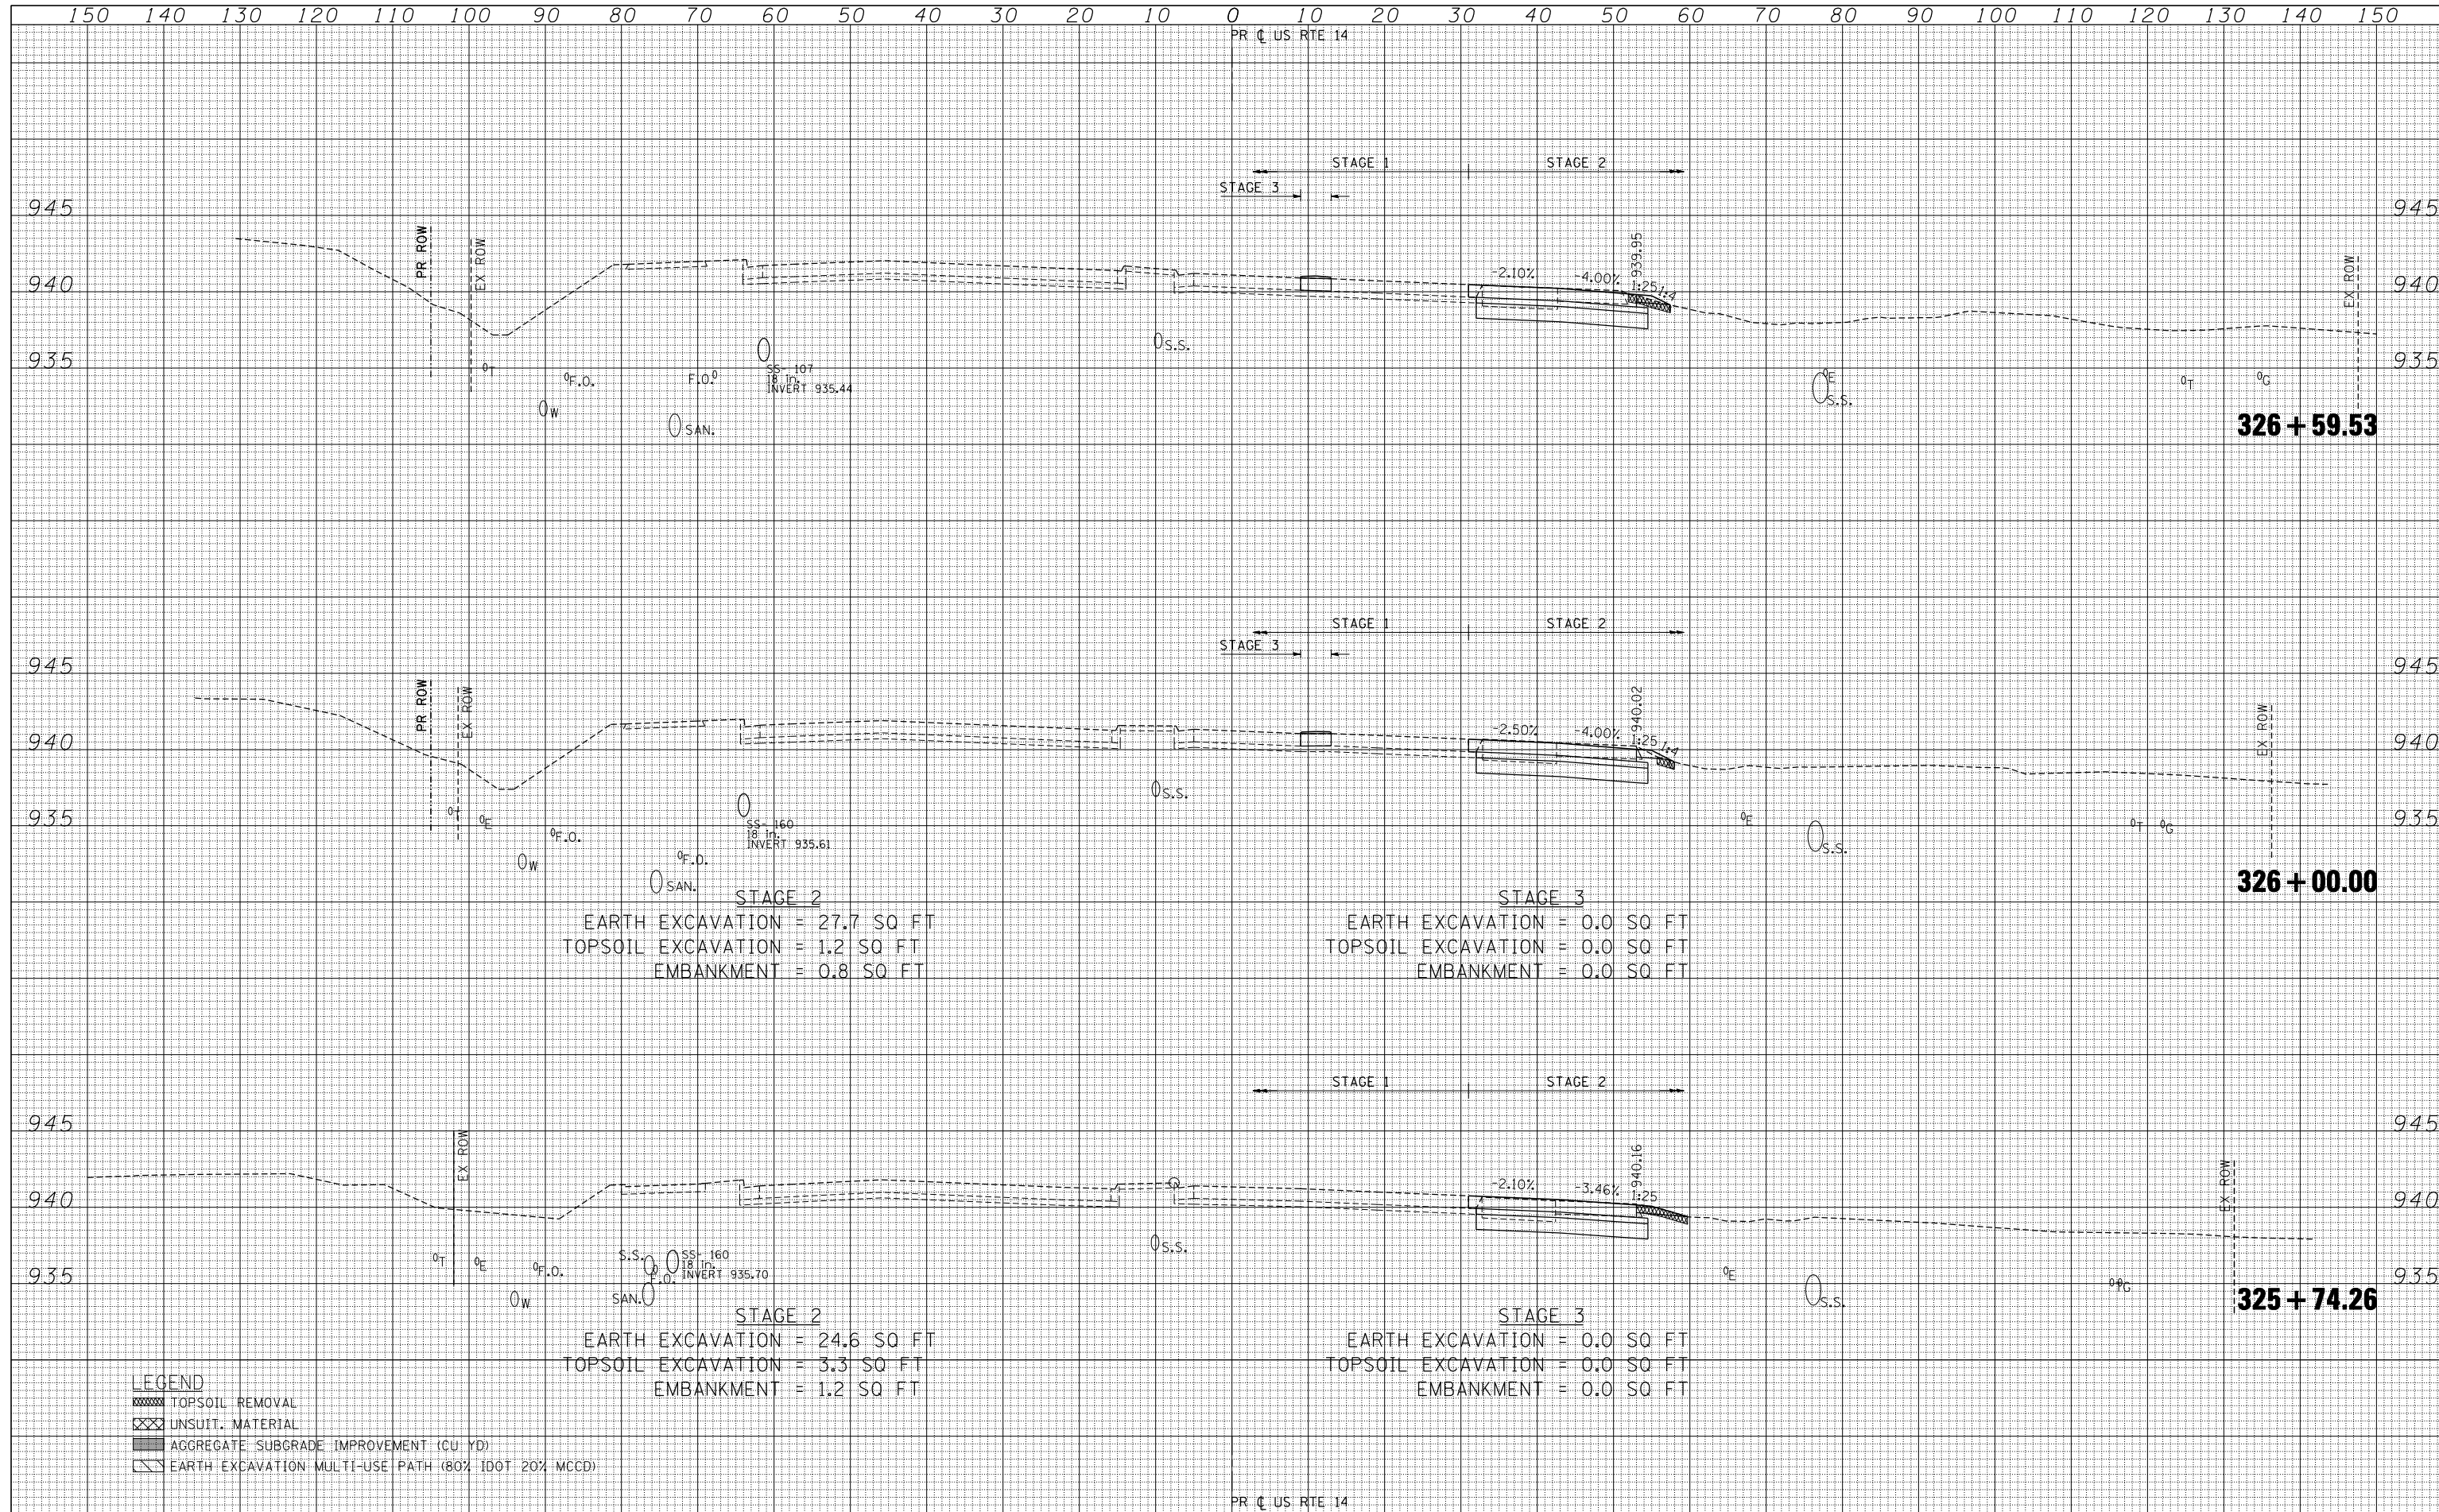

STAGE 2  
 EARTH EXCAVATION = 27.7 SQ FT  
 TOPSOIL EXCAVATION = 1.2 SQ FT  
 EMBANKMENT = 0.8 SQ FT

STAGE 3  
 EARTH EXCAVATION = 0.0 SQ FT  
 TOPSOIL EXCAVATION = 0.0 SQ FT  
 EMBANKMENT = 0.0 SQ FT

STAGE 2  
 EARTH EXCAVATION = 24.6 SQ FT  
 TOPSOIL EXCAVATION = 3.3 SQ FT  
 EMBANKMENT = 1.2 SQ FT

STAGE 3  
 EARTH EXCAVATION = 0.0 SQ FT  
 TOPSOIL EXCAVATION = 0.0 SQ FT  
 EMBANKMENT = 0.0 SQ FT

- LEGEND**
- TOPSOIL REMOVAL
  - UNSUIT. MATERIAL
  - AGGREGATE SUBGRADE IMPROVEMENT (CU YD)
  - EARTH EXCAVATION MULTI-USE PATH (80% IDOT 20% MCD)

