


DATE	
BY	
FINAL SURVEY	
PLOTTED	
TEMPLATE	
AREAS	
AREAS CHECKED	
NO.	

DATE	
BY	
ORIGINAL SURVEY	
PLOTTED	
AREAS	
AREAS CHECKED	
NO.	

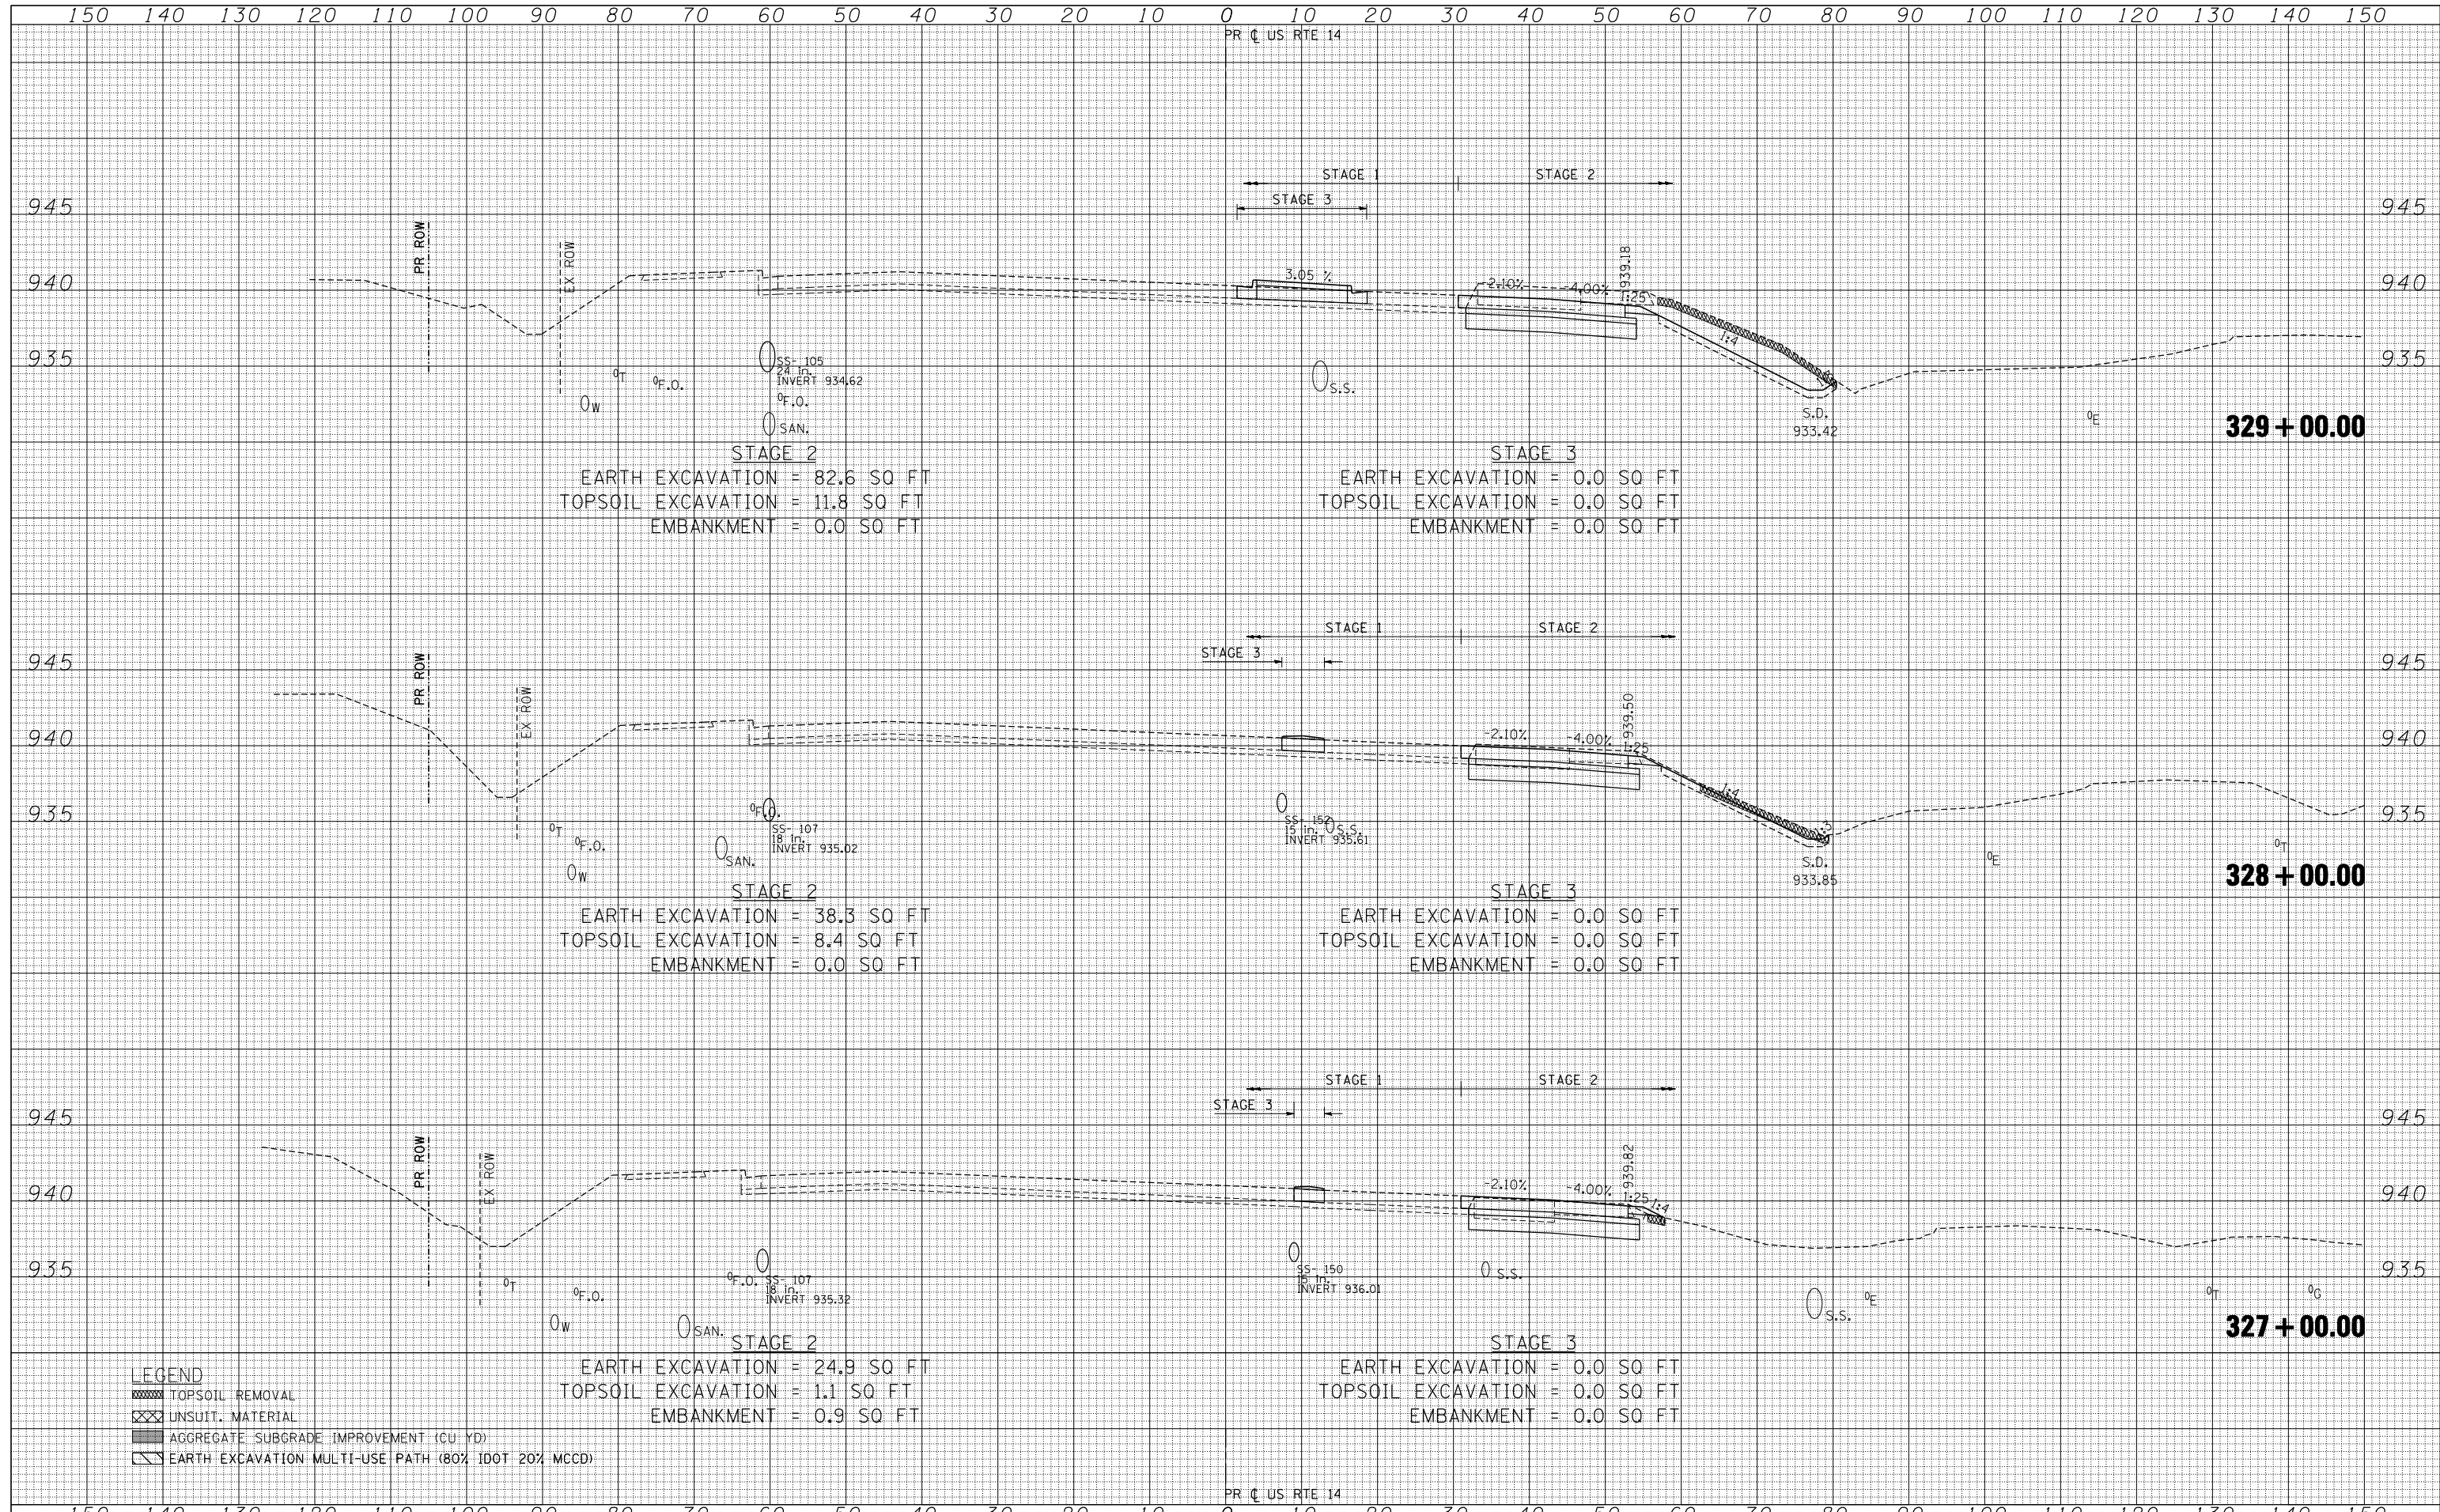

LEGEND

- TOPSOIL REMOVAL
- UNSUIT. MATERIAL
- AGGREGATE SUBGRADE IMPROVEMENT (CU YD)
- EARTH EXCAVATION MULTI-USE PATH (80% IDOT 20% MCCD)

FILE NAME	USER NAME	DESIGNED	REVISED
FILEL	*USER*	- AG	-
		DRAWN	REVISED
		- BRH	-
		CHECKED	REVISED
		-	-
		DATE	REVISED
		- 11/01/13	-

EXP	exp U.S. Services Inc. Chicago, IL BUILDINGS-EARTH & ENVIRONMENT-ENERGY INDUSTRIAL-INFRASTRUCTURE-SUSTAINABILITY
-----	---

**STATE OF ILLINOIS
DEPARTMENT OF TRANSPORTATION**

U.S. ROUTE 14 CROSS SECTIONS
SCALE: HORIZ. 1" = 10' VERT. 1" = 5'
STA. 327+00.00 TO STA. 329+00.00

F.A.P. RTE.	SECTION	COUNTY	TOTAL SHEETS	SHEET NO.
305	27R-2	MCHENRY	673	575
			CONTRACT NO. 62268	
ILLINOIS FED. AID PROJECT				