


150 140 130 120 110 100 90 80 70 60 50 40 30 20 10 0 10 20 30 40 50 60 70 80 90 100 110 120 130 140 150

PR (US RTE 14


DATE	
BY	
SURVEYED	
PLOTTED	
TEMPLATE	
AREAS	
AREAS	
CHECKED	
NO.	

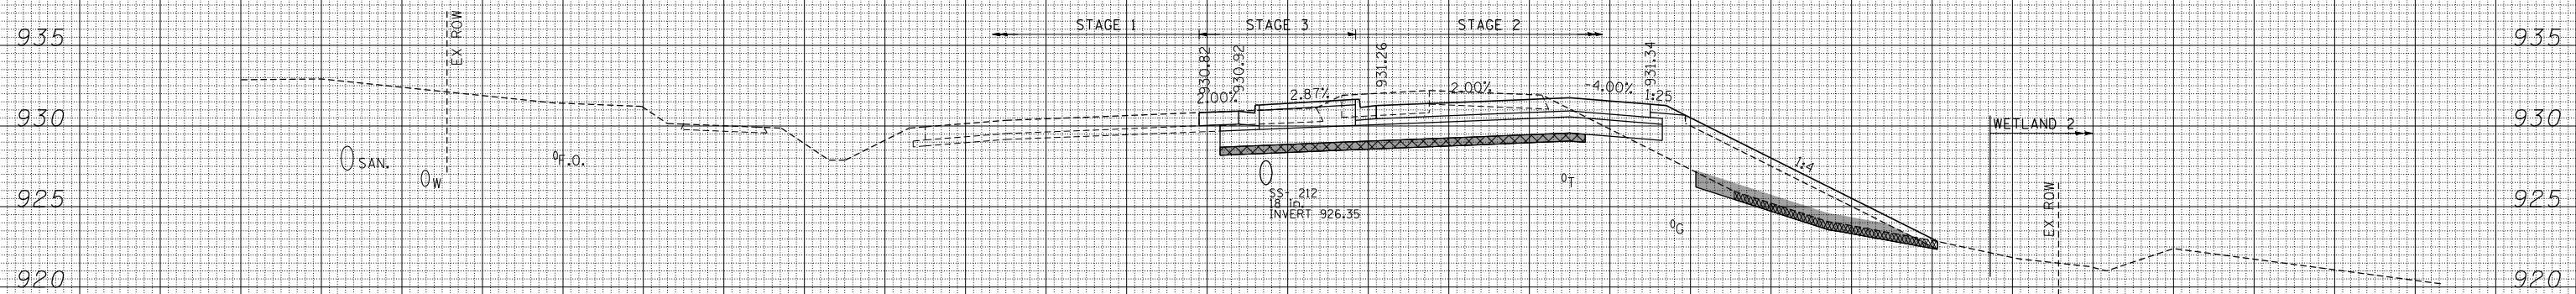

355 + 00.00

<p>STAGE 2</p> <p>EARTH EXCAVATION = 52.2 SQ FT TOPSOIL EXCAVATION = 26.9 SQ FT EMBANKMENT = 49.7 SQ FT UNSUIT. MATERIALS = 14.3 SQ FT AGGREGATE SUBGRADE IMPROVEMENT (CU YD) PLACEMENT = 41.1 SQ FT</p>	<p>STAGE 3</p> <p>EARTH EXCAVATION = 26.3 SQ FT TOPSOIL EXCAVATION = 0.0 SQ FT EMBANKMENT = 0.0 SQ FT UNSUIT. MATERIALS = 8.4 SQ FT AGGREGATE SUBGRADE IMPROVEMENT (CU YD) PLACEMENT = 8.4 SQ FT</p>
---	---

DATE	
BY	
SURVEYED	
PLOTTED	
TEMPLATE	
AREAS	
AREAS	
CHECKED	
NO.	

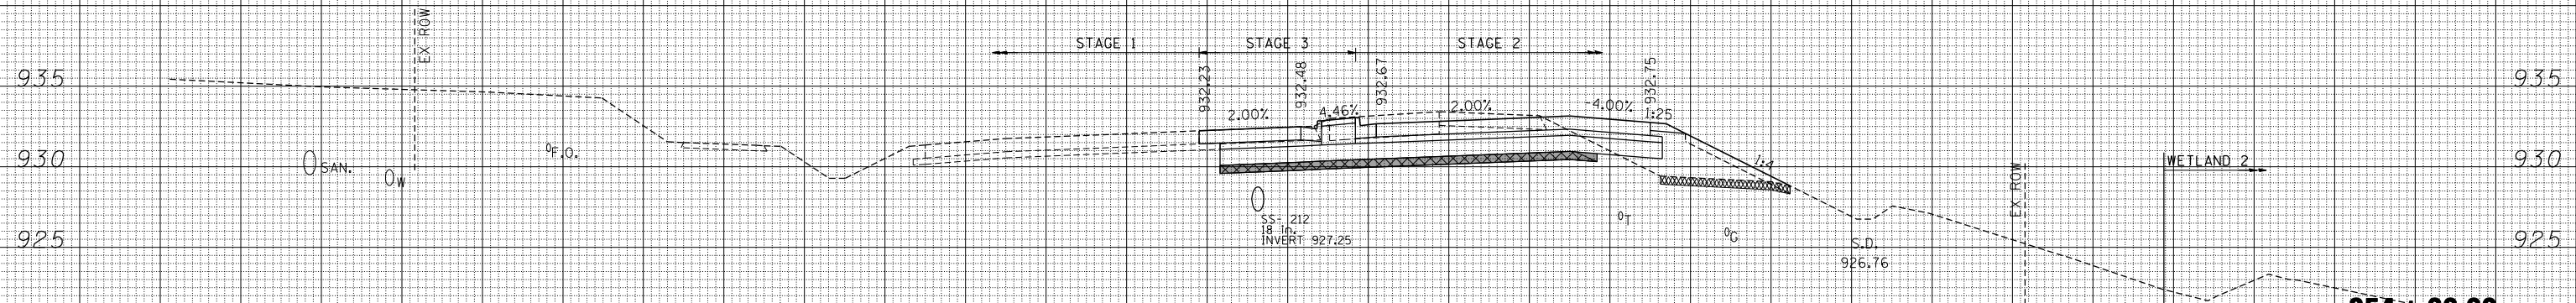

354 + 00.00

<p>STAGE 2</p> <p>EARTH EXCAVATION = 45.8 SQ FT TOPSOIL EXCAVATION = 8.0 SQ FT EMBANKMENT = 29.8 SQ FT UNSUIT. MATERIALS = 14.3 SQ FT AGGREGATE SUBGRADE IMPROVEMENT (CU YD) PLACEMENT = 15.0 SQ FT</p>	<p>STAGE 3</p> <p>EARTH EXCAVATION = 23.9 SQ FT TOPSOIL EXCAVATION = 0.0 SQ FT EMBANKMENT = 0.0 SQ FT UNSUIT. MATERIALS = 8.4 SQ FT AGGREGATE SUBGRADE IMPROVEMENT (CU YD) PLACEMENT = 8.4 SQ FT</p>
--	---

LEGEND

- TOPSOIL REMOVAL
- UNSUIT. MATERIAL
- AGGREGATE SUBGRADE IMPROVEMENT (CU YD)
- EARTH EXCAVATION MULTI-USE PATH (80% IDOT 20% MCCC)

PR (US RTE 14

150 140 130 120 110 100 90 80 70 60 50 40 30 20 10 0 10 20 30 40 50 60 70 80 90 100 110 120 130 140 150

FILE NAME =
 #FILEL#
 exp U.S. Services Inc.
 Chicago, IL
 BUILDINGS-EARTH & ENVIRONMENT-ENERGY
 INDUSTRIAL-INFRASTRUCTURE-SUSTAINABILITY

USER NAME = #USER#
 PLOT SCALE = #SCALE#
 PLOT DATE = #DATE#

DESIGNED -
 DRAWN - AG
 CHECKED - BRH
 DATE - 11/01/13

REVISED -
 REVISED -
 REVISED -
 REVISED -

**STATE OF ILLINOIS
 DEPARTMENT OF TRANSPORTATION**

U.S. ROUTE 14 CROSS SECTIONS

SCALE: HORIZ. 1" = 10' VERT. 1" = 5' STA. 354+00.00 TO STA. 355+00.00

F.A.P. RTE.	SECTION	COUNTY	TOTAL SHEETS	SHEET NO.
305	27R-2	MCHENRY	673	588
			CONTRACT NO. 62268	

ILLINOIS FED. AID PROJECT