


DATE	
BY	
FINAL SURVEY	SURVEYED
NOTE BOOK	PLOTTED
NO.	TEMPLATE
	AREAS CHECKED

DATE	
BY	
ORIGINAL SURVEY	SURVEYED
NOTE BOOK	PLOTTED
NO.	TEMPLATE
	AREAS CHECKED

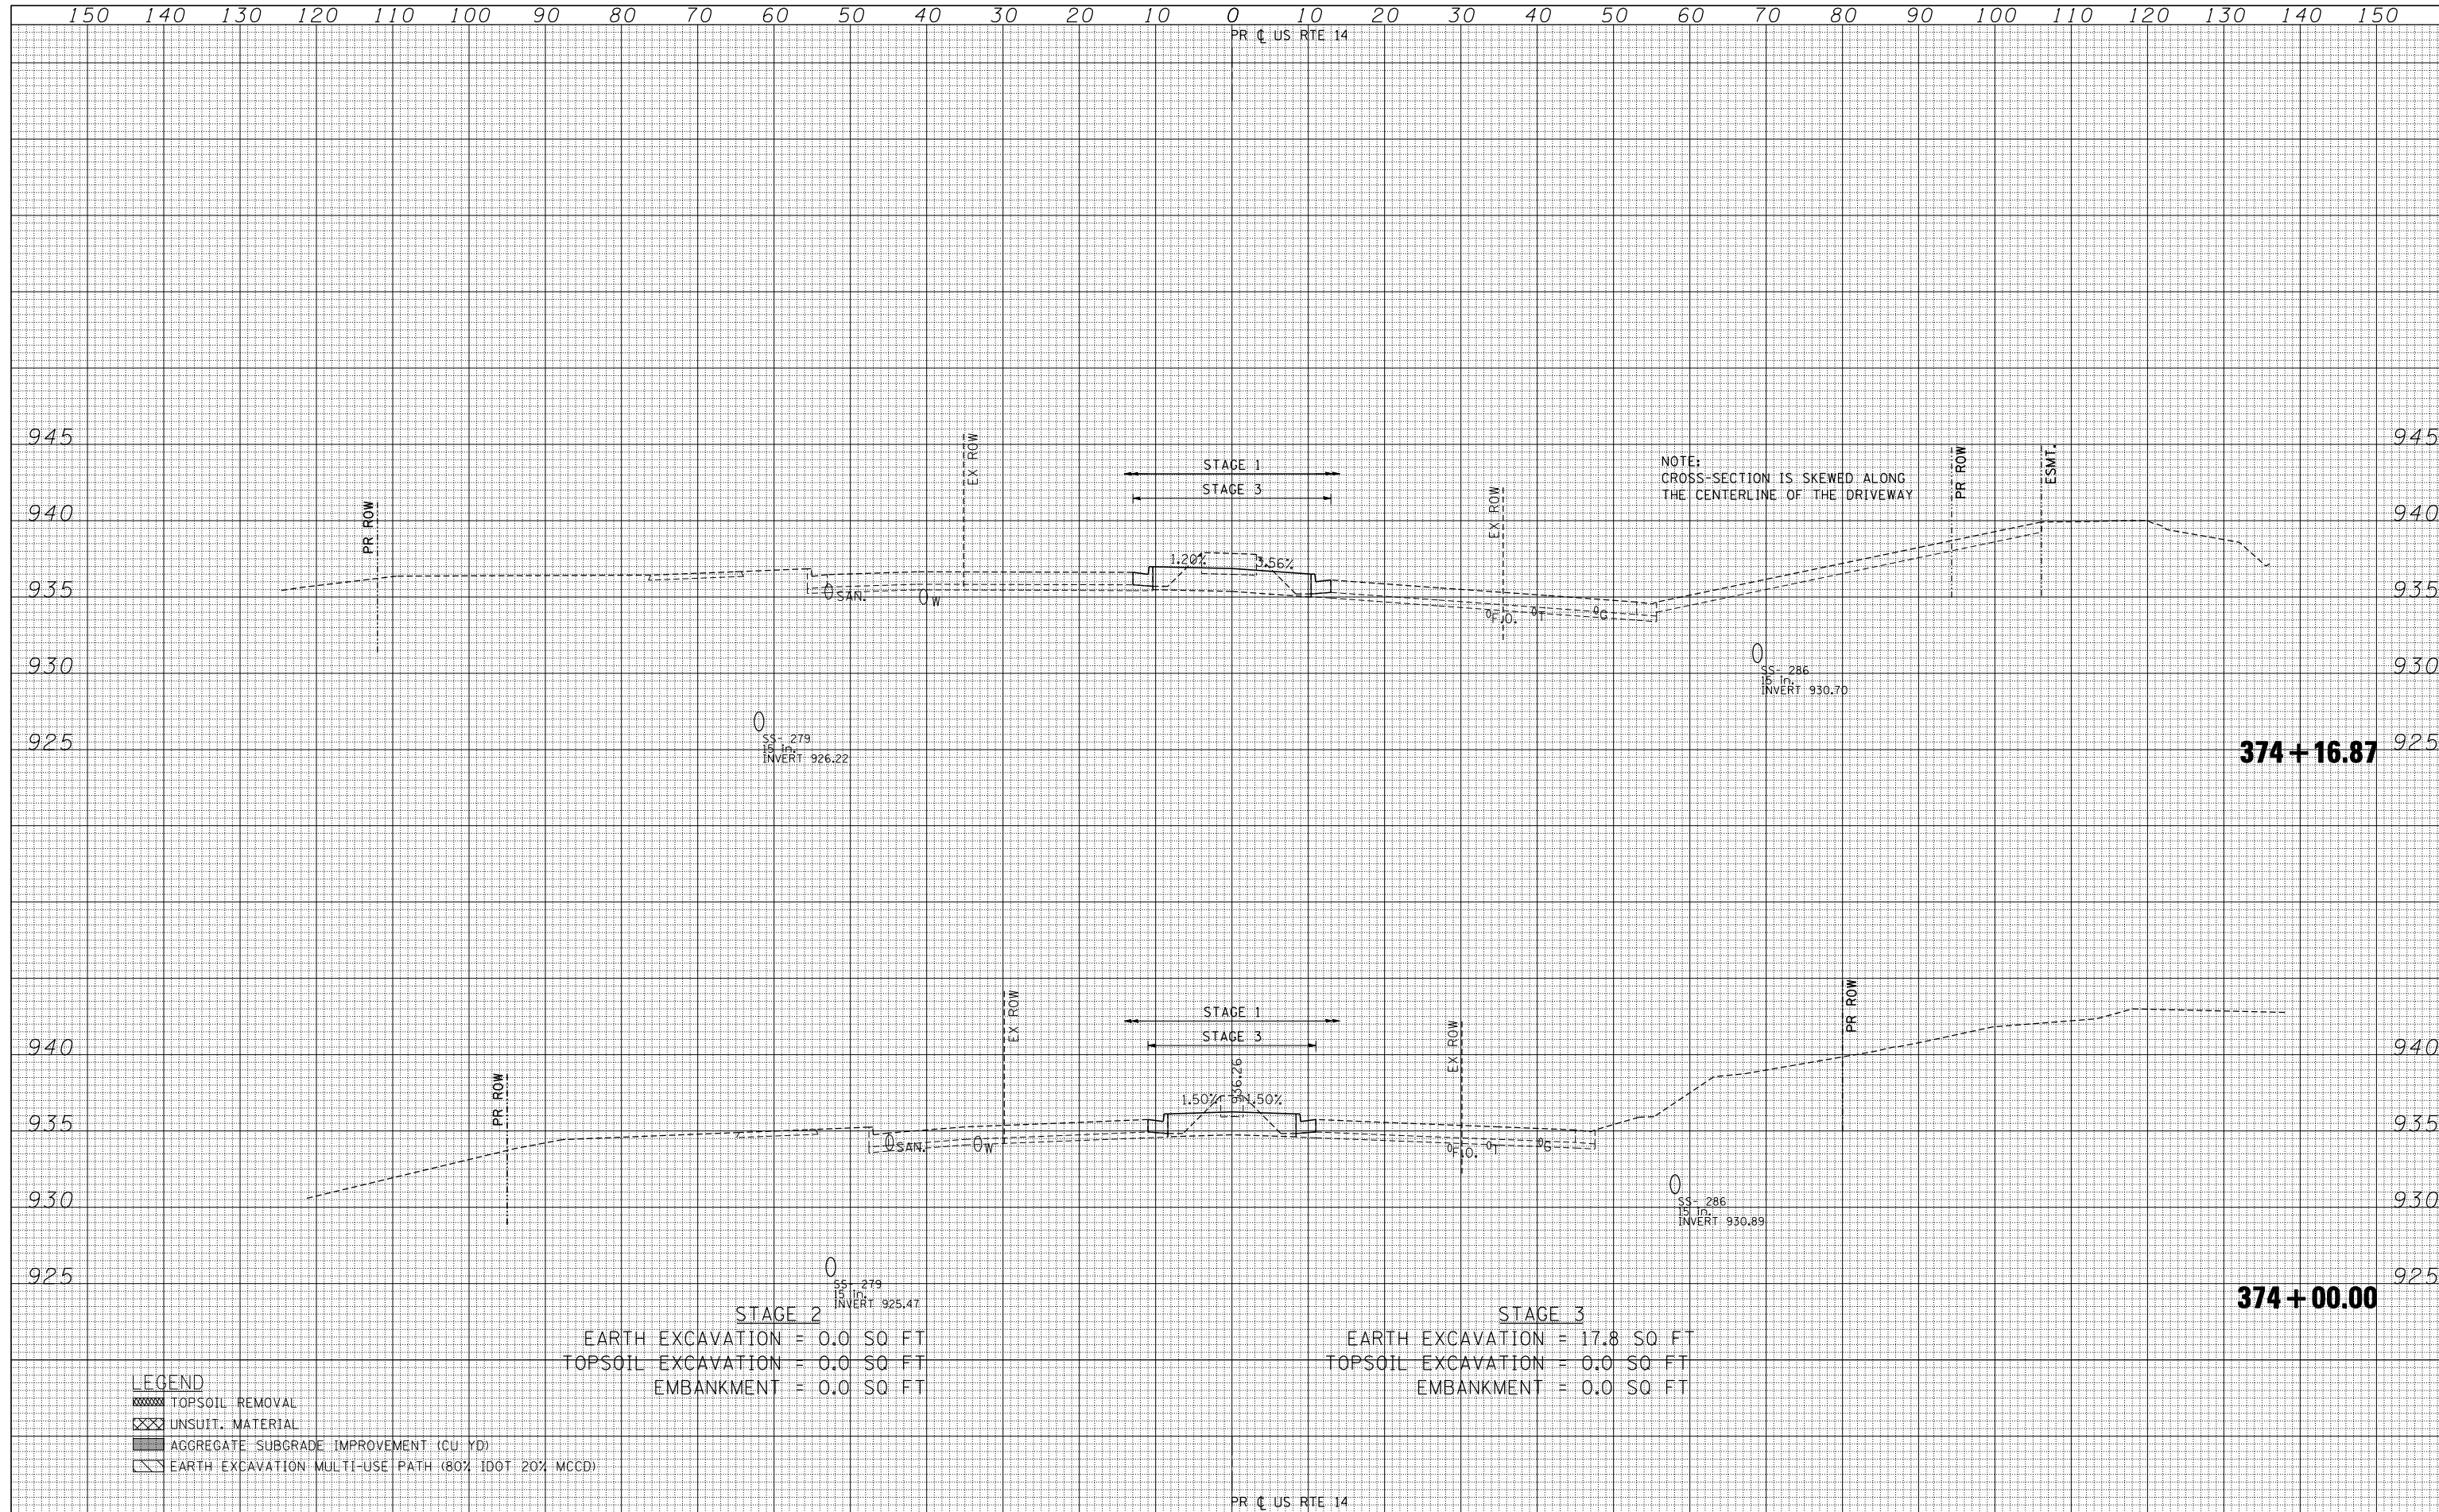

- LEGEND**
- TOPSOIL REMOVAL
  - UNSUIT. MATERIAL
  - AGGREGATE SUBGRADE IMPROVEMENT (CU YD)
  - EARTH EXCAVATION MULTI-USE PATH (80% IDOT 20% MCD)

STAGE 2  
EARTH EXCAVATION = 0.0 SQ FT  
TOPSOIL EXCAVATION = 0.0 SQ FT  
EMBANKMENT = 0.0 SQ FT

STAGE 3  
EARTH EXCAVATION = 17.8 SQ FT  
TOPSOIL EXCAVATION = 0.0 SQ FT  
EMBANKMENT = 0.0 SQ FT

FILE NAME =  
#FILEL#

USER NAME = #USER#  
PLOT SCALE = #SCALE#  
PLOT DATE = #DATE#

DESIGNED -  
DRAWN - AG  
CHECKED - BRH  
DATE - 11/01/13

REVISED -  
REVISED -  
REVISED -  
REVISED -

**STATE OF ILLINOIS  
DEPARTMENT OF TRANSPORTATION**

**U.S. ROUTE 14 CROSS SECTIONS**

SCALE: HORIZ. 1" = 10' VERT. 1" = 5'  
STA. 374+00.00 TO STA. 374+16.87

F.A.P. RTE.	SECTION	COUNTY	TOTAL SHEETS	SHEET NO.
305	27R-2	MCHENRY	673	597
			CONTRACT NO. 62268	
ILLINOIS FED. AID PROJECT				