


DATE	
BY	
FINAL SURVEY	SURVEYED
NOTE BOOK	PLOTTED
NO.	TEMPLATE
	AREAS CHECKED
	AREAS CHECKED

DATE	
BY	
ORIGINAL SURVEY	SURVEYED
NOTE BOOK	PLOTTED
NO.	TEMPLATE
	AREAS CHECKED
	AREAS CHECKED

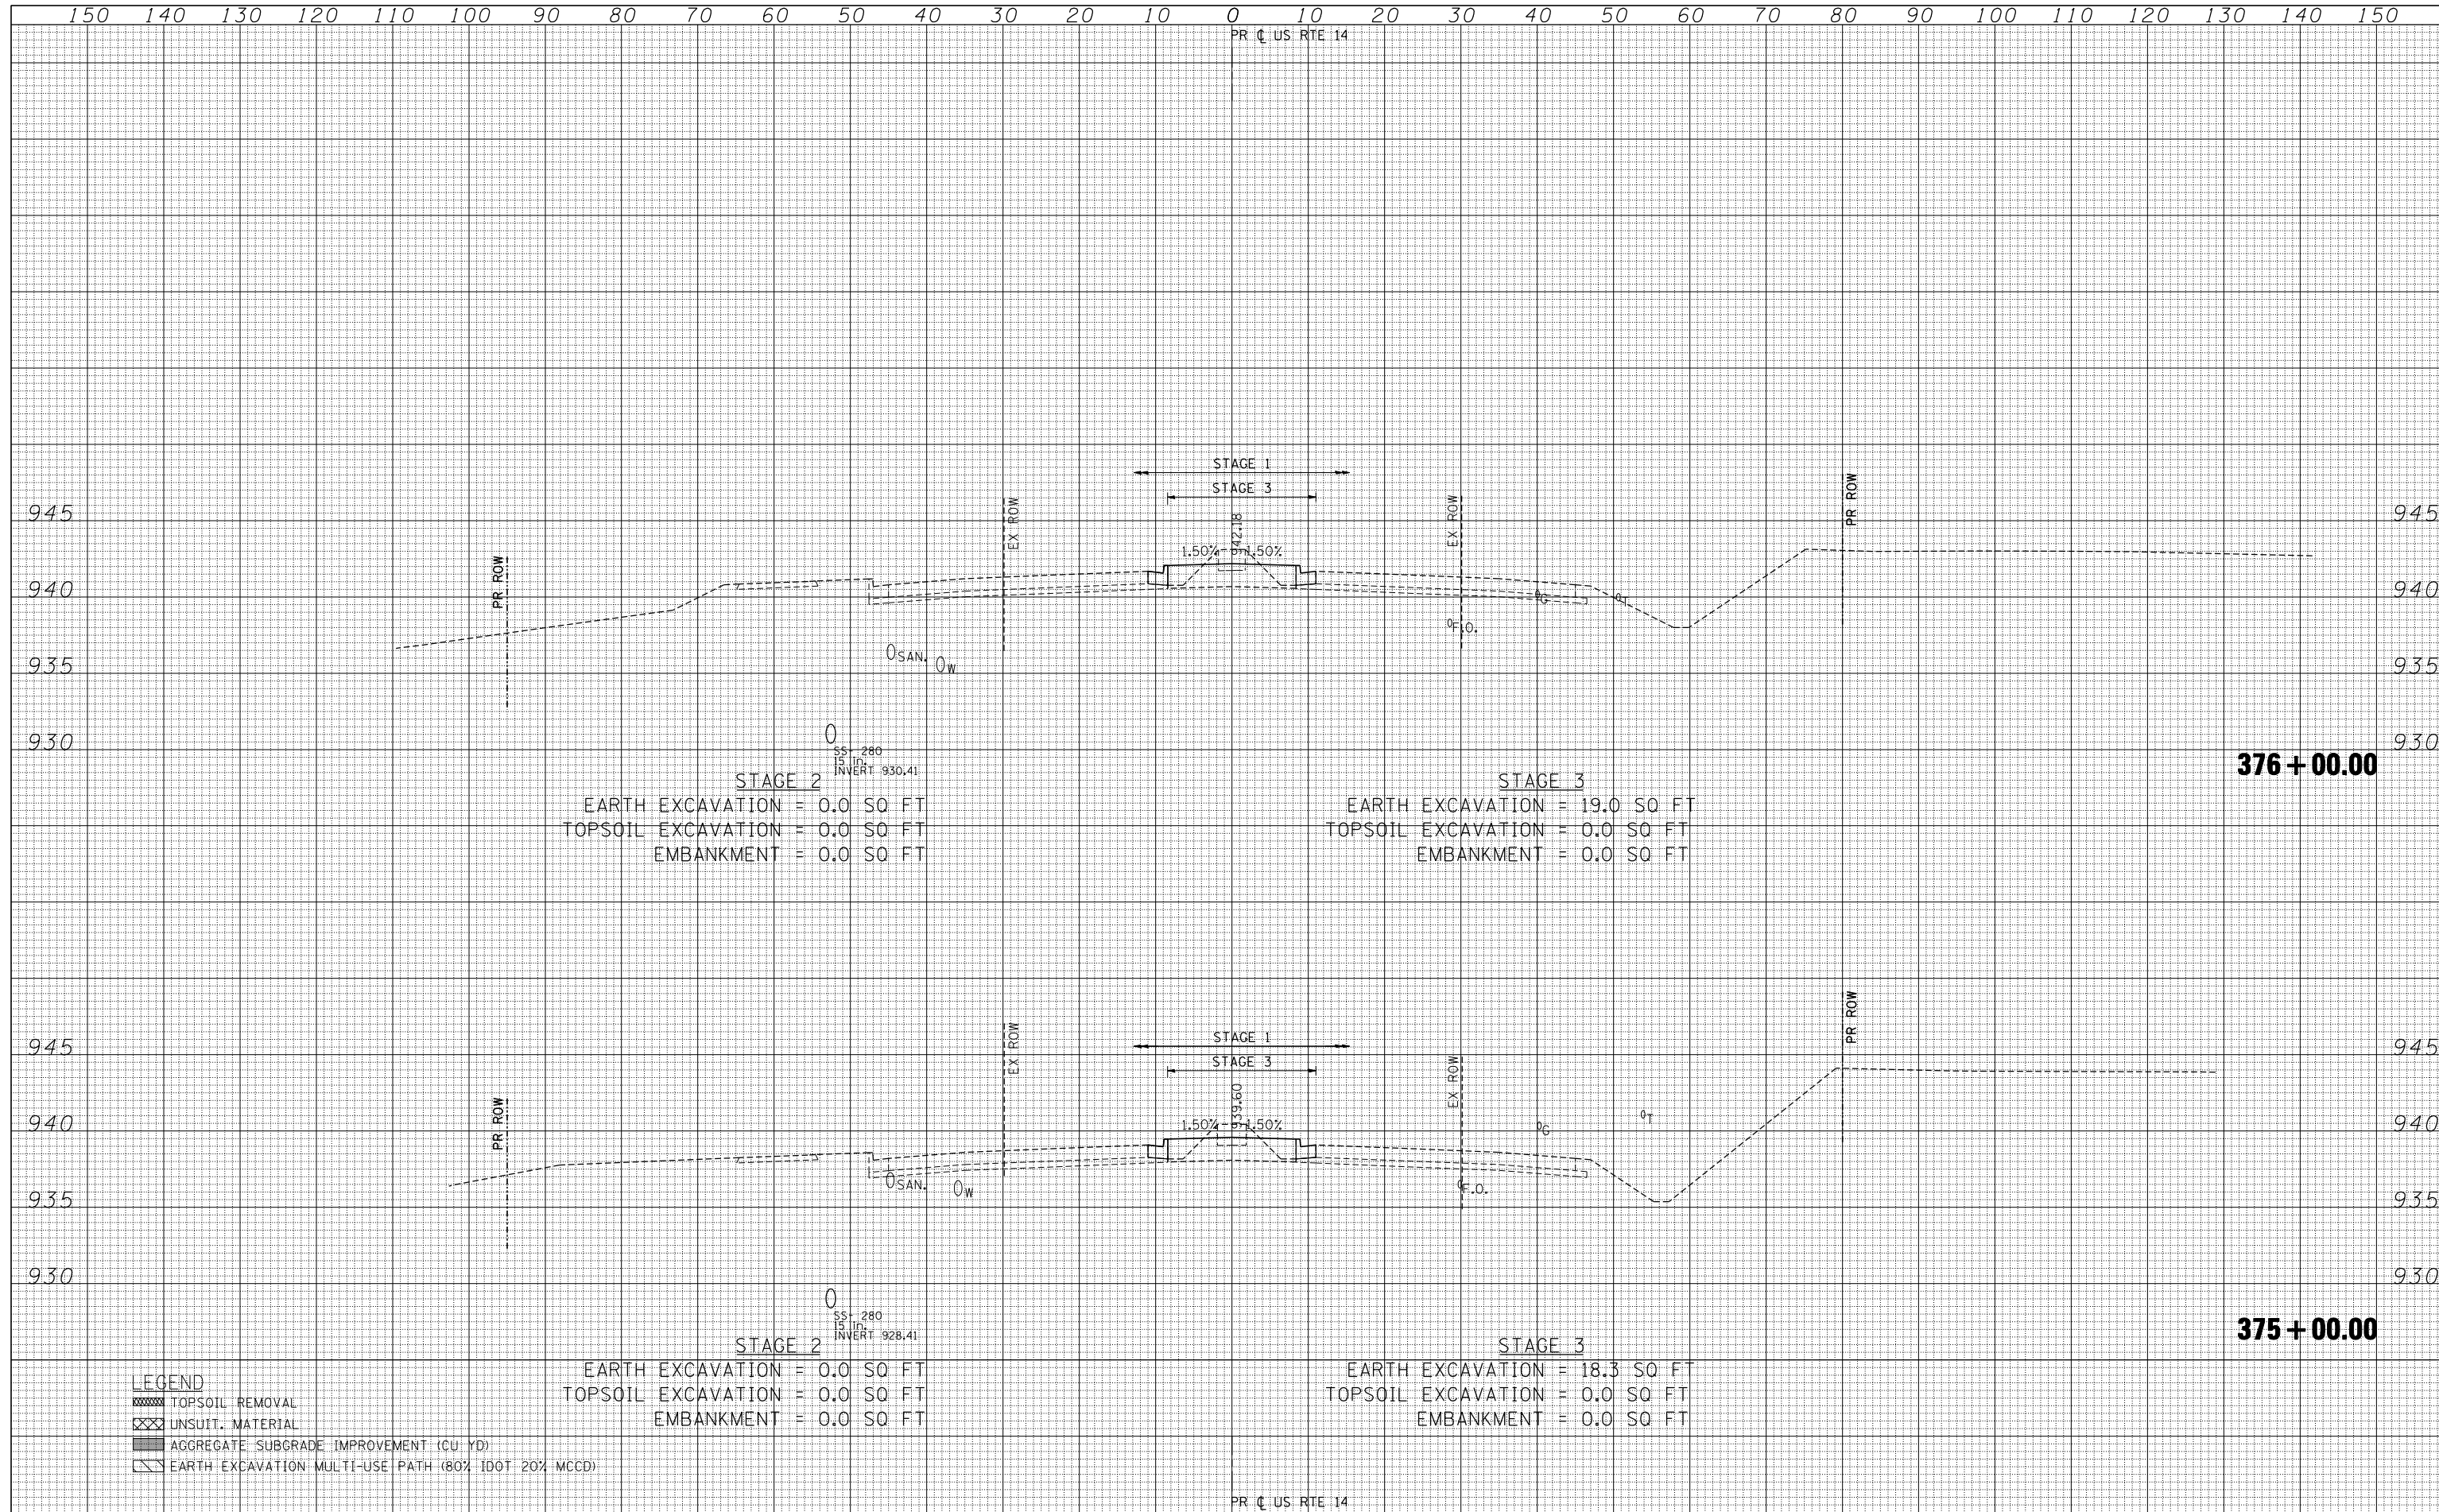

- LEGEND**
- TOPSOIL REMOVAL
  - UNSUIT. MATERIAL
  - AGGREGATE SUBGRADE IMPROVEMENT (CU YD)
  - EARTH EXCAVATION MULTI-USE PATH (80% IDOT 20% MCD)

FILE NAME *	USER NAME * \$USER*	DESIGNED -	REVISED -	<p align="center"><b>STATE OF ILLINOIS</b> <b>DEPARTMENT OF TRANSPORTATION</b></p> <p align="center"><b>U.S. ROUTE 14 CROSS SECTIONS</b></p> <p>SCALE: HORIZ. 1" = 10' VERT. 1" = 5'</p> <p>STA. 375+00.00 TO STA. 376+00.00</p>	F.A.P. RTE. 305	SECTION 27R-2	COUNTY MCHENRY	TOTAL SHEETS 673	SHEET NO. 598	
*FILEL*		DRAWN - AG	REVISED -		CONTRACT NO. 62268		ILLINOIS FED. AID PROJECT			
PLOT SCALE * \$SCALE*		CHECKED - BRH	REVISED -							
PLOT DATE * \$DATE*		DATE - 11/01/13	REVISED -							

