


DATE	
BY	
SURVEYED	
PLOTTED	
TEMPLATE	
AREAS	
AREAS	
CHECKED	
NO.	

DATE	
BY	
SURVEYED	
PLOTTED	
TEMPLATE	
AREAS	
AREAS	
CHECKED	
NO.	

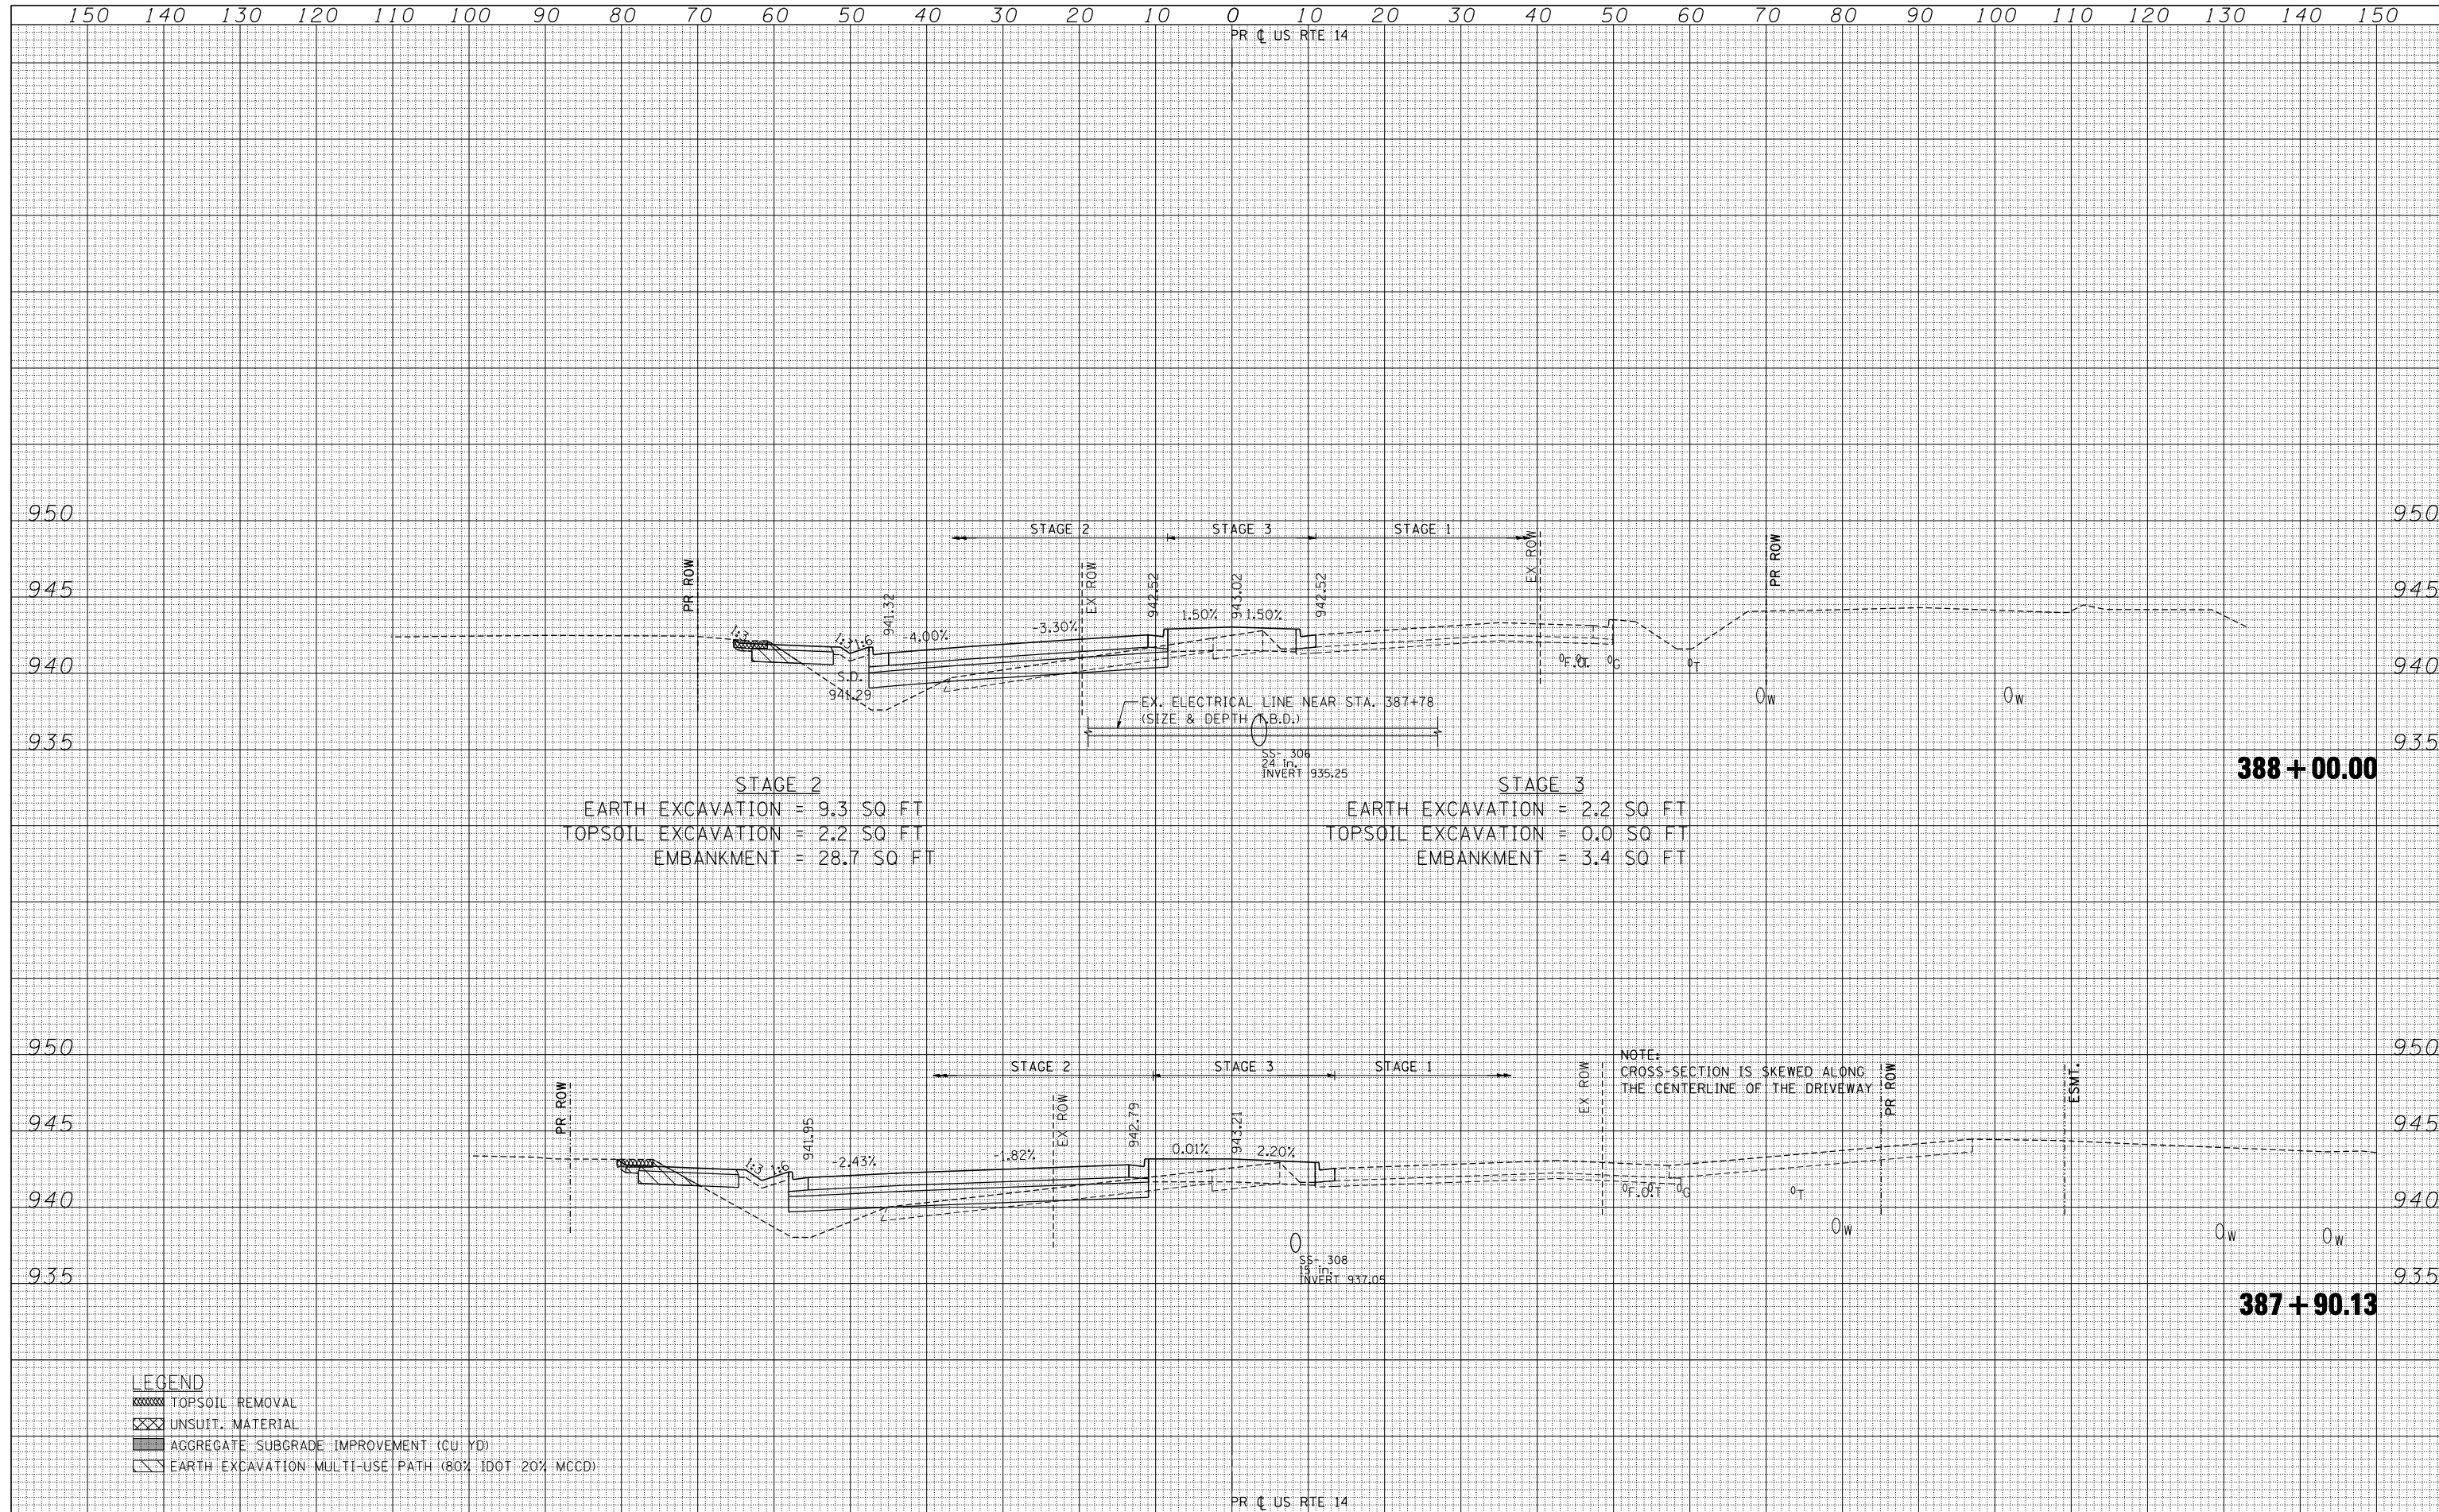

STAGE 2  
 EARTH EXCAVATION = 9.3 SQ FT  
 TOPSOIL EXCAVATION = 2.2 SQ FT  
 EMBANKMENT = 28.7 SQ FT

STAGE 3  
 EARTH EXCAVATION = 2.2 SQ FT  
 TOPSOIL EXCAVATION = 0.0 SQ FT  
 EMBANKMENT = 3.4 SQ FT

NOTE:  
 CROSS-SECTION IS SKEWED ALONG  
 THE CENTERLINE OF THE DRIVEWAY

- LEGEND**
- TOPSOIL REMOVAL
  - UNSUIT. MATERIAL
  - AGGREGATE SUBGRADE IMPROVEMENT (CU YD)
  - EARTH EXCAVATION MULTI-USE PATH (80% IDOT 20% MCD)