


DATE	
BY	
SURVEYED	
PLOTTED	
TEMPLATE	
AREAS	
AREAS	
CHECKED	
FINAL	
SURVEY	
NOTE	
BOOK	
NO.	

DATE	
BY	
SURVEYED	
PLOTTED	
TEMPLATE	
AREAS	
AREAS	
CHECKED	
ORIGINAL	
SURVEY	
NOTE	
BOOK	
NO.	

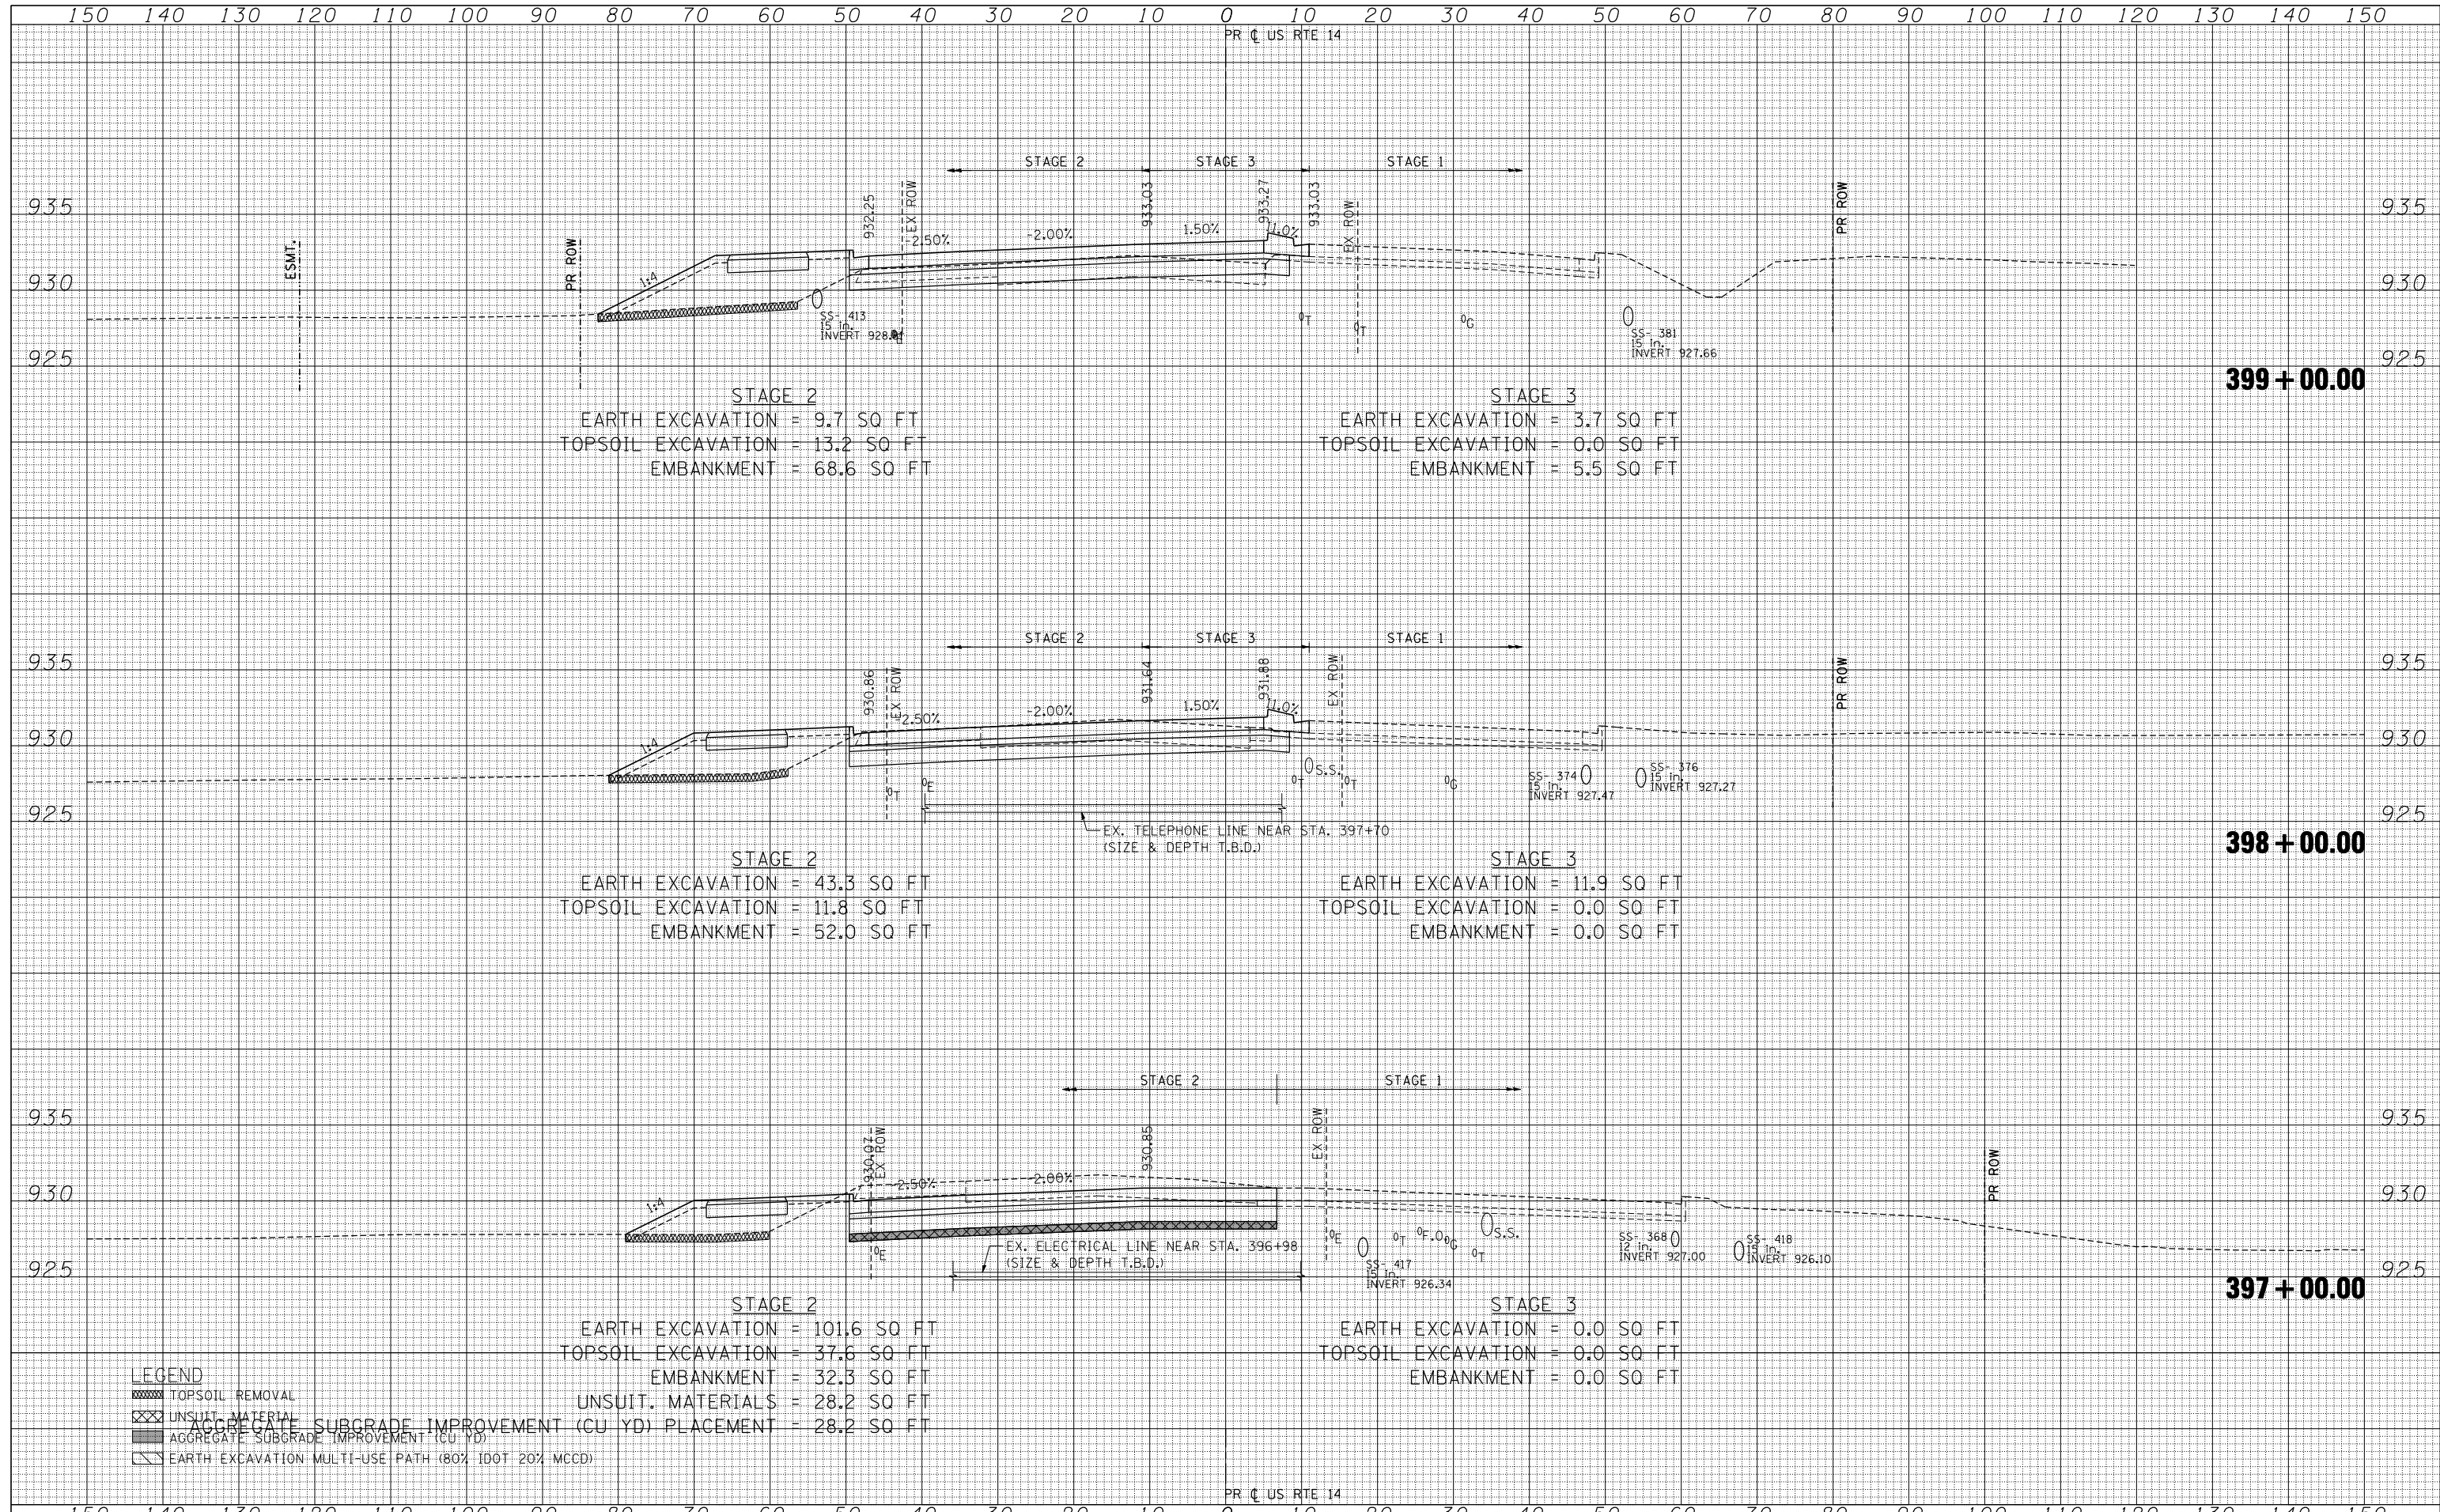

STAGE 2
 EARTH EXCAVATION = 9.7 SQ FT
 TOPSOIL EXCAVATION = 13.2 SQ FT
 EMBANKMENT = 68.6 SQ FT

STAGE 3
 EARTH EXCAVATION = 3.7 SQ FT
 TOPSOIL EXCAVATION = 0.0 SQ FT
 EMBANKMENT = 5.5 SQ FT

STAGE 2
 EARTH EXCAVATION = 43.3 SQ FT
 TOPSOIL EXCAVATION = 11.8 SQ FT
 EMBANKMENT = 52.0 SQ FT

STAGE 3
 EARTH EXCAVATION = 11.9 SQ FT
 TOPSOIL EXCAVATION = 0.0 SQ FT
 EMBANKMENT = 0.0 SQ FT

STAGE 2
 EARTH EXCAVATION = 101.6 SQ FT
 TOPSOIL EXCAVATION = 37.6 SQ FT
 EMBANKMENT = 32.3 SQ FT
 UNSUIT. MATERIALS = 28.2 SQ FT
 AGGREGATE SUBGRADE IMPROVEMENT (CU YD) PLACEMENT = 28.2 SQ FT

STAGE 3
 EARTH EXCAVATION = 0.0 SQ FT
 TOPSOIL EXCAVATION = 0.0 SQ FT
 EMBANKMENT = 0.0 SQ FT

LEGEND
 [Pattern] TOPSOIL REMOVAL
 [Pattern] UNSUIT. MATERIAL
 [Pattern] AGGREGATE SUBGRADE IMPROVEMENT (CU YD)
 [Pattern] EARTH EXCAVATION MULTI-USE PATH (80% IDOT 20% MCD)