


DATE	
BY	
FINAL SURVEY	SURVEYED
NOTE BOOK	PLOTTED
NO.	TEMPLATE
	AREAS CHECKED


DATE	
BY	
ORIGINAL SURVEY	SURVEYED
NOTE BOOK	PLOTTED
NO.	TEMPLATE
	AREAS CHECKED

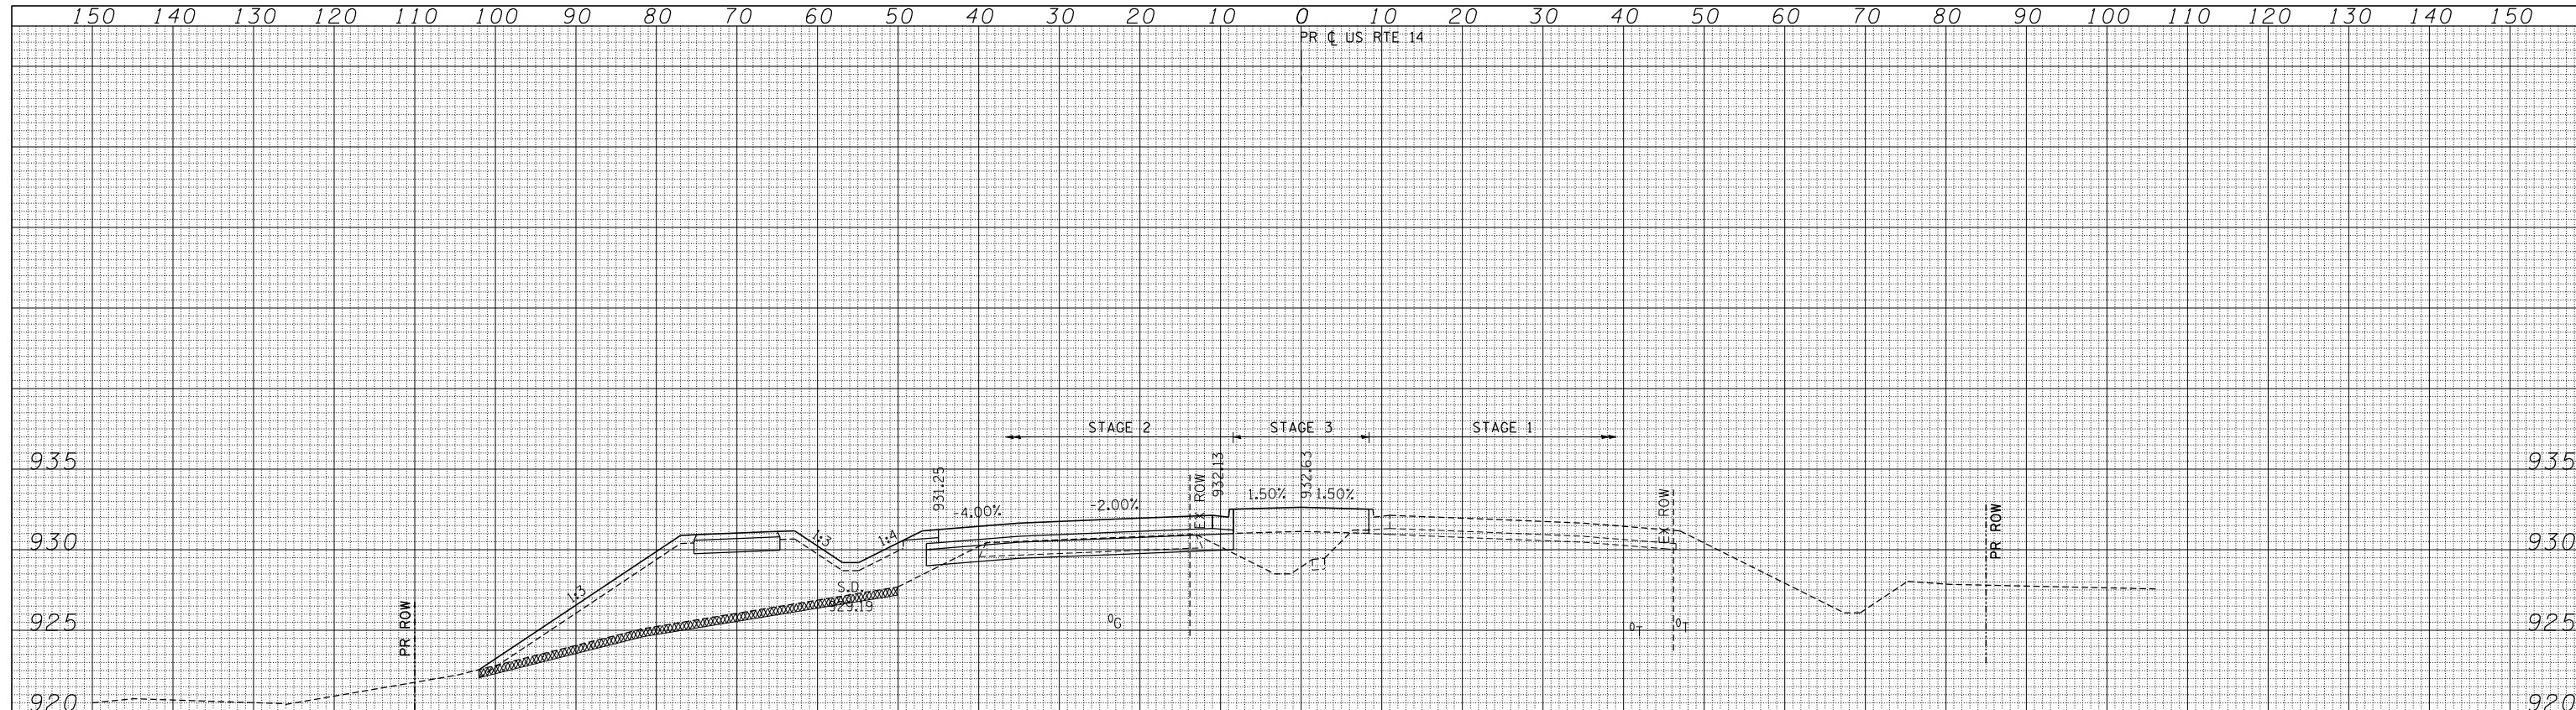

STAGE 2  
 EARTH EXCAVATION = 9.5 SQ FT  
 TOPSOIL EXCAVATION = 26.0 SQ FT  
 EMBANKMENT = 173.1 SQ FT

STAGE 3  
 EARTH EXCAVATION = 0.4 SQ FT  
 TOPSOIL EXCAVATION = 0.0 SQ FT  
 EMBANKMENT = 26.9 SQ FT

**413 + 00.00**

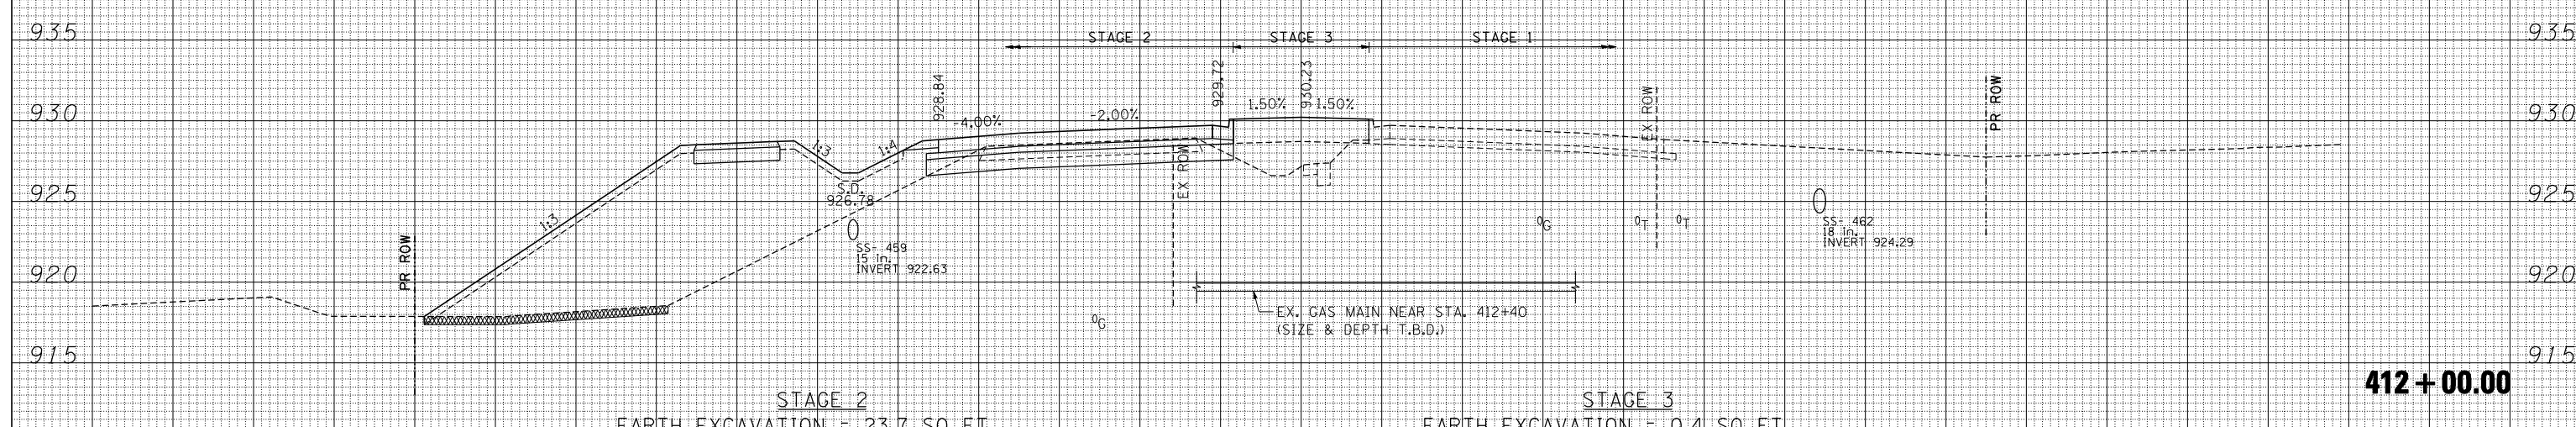

STAGE 2  
 EARTH EXCAVATION = 23.7 SQ FT  
 TOPSOIL EXCAVATION = 15.1 SQ FT  
 EMBANKMENT = 302.0 SQ FT

STAGE 3  
 EARTH EXCAVATION = 0.4 SQ FT  
 TOPSOIL EXCAVATION = 0.0 SQ FT  
 EMBANKMENT = 24.0 SQ FT

**412 + 00.00**

- LEGEND**
- TOPSOIL REMOVAL
  - UNSUIT. MATERIAL
  - AGGREGATE SUBGRADE IMPROVEMENT (CU YD)
  - EARTH EXCAVATION: MULTI-USE PATH (80% IDOT 20% MCCD)