


DATE	
BY	
SURVEYED	
PLOTTED	
TEMPLATE	
NOTE BOOK	
AREAS CHECKED	
NO.	

DATE	
BY	
SURVEYED	
PLOTTED	
TEMPLATE	
NOTE BOOK	
AREAS CHECKED	
NO.	

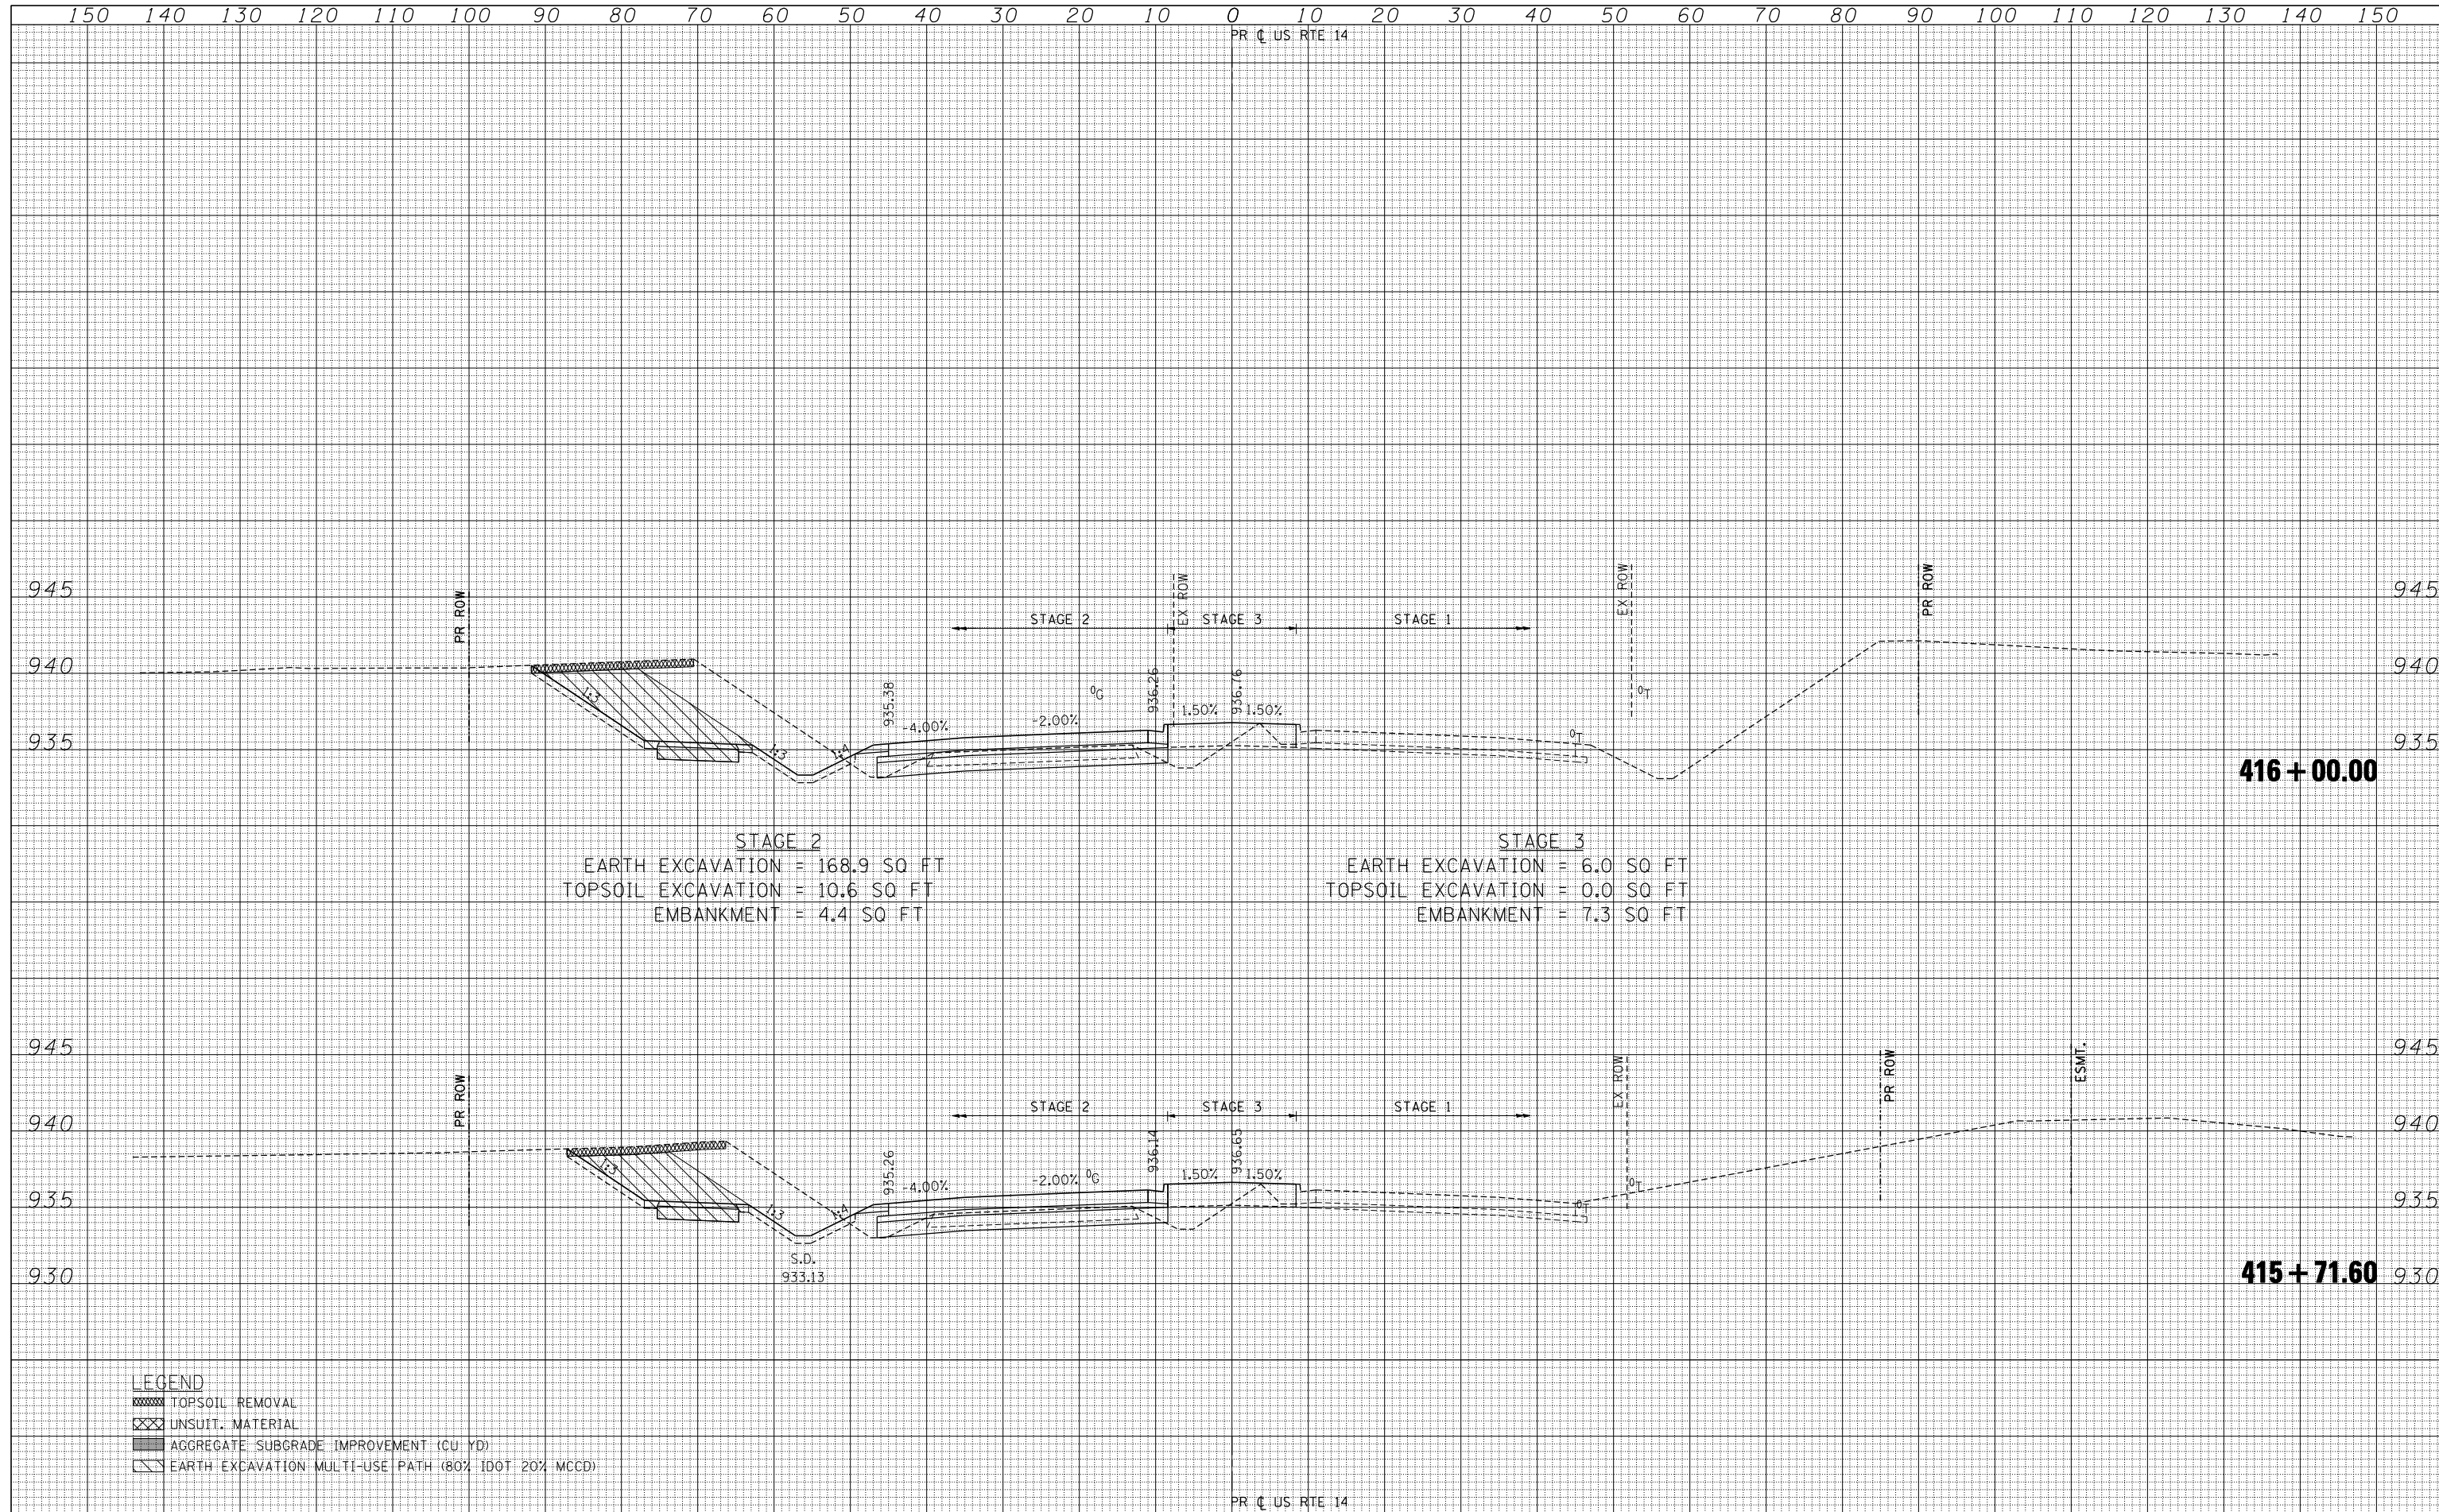

STAGE 2
 EARTH EXCAVATION = 168.9 SQ FT
 TOPSOIL EXCAVATION = 10.6 SQ FT
 EMBANKMENT = 4.4 SQ FT

STAGE 3
 EARTH EXCAVATION = 6.0 SQ FT
 TOPSOIL EXCAVATION = 0.0 SQ FT
 EMBANKMENT = 7.3 SQ FT

- LEGEND**
- TOPSOIL REMOVAL
 - UNSUIT. MATERIAL
 - AGGREGATE SUBGRADE IMPROVEMENT (CU YD)
 - EARTH EXCAVATION: MULTI-USE PATH (80% IDOT 20% MCD)

FILE NAME =
 FILEL
 exp U.S. Services Inc.
 Chicago, IL
 BUILDINGS-EARTH & ENVIRONMENT-ENERGY
 INDUSTRIAL-INFRASTRUCTURE-SUSTAINABILITY

USER NAME = *USERS*	DESIGNED -	REVISED -
	DRAWN - AG	REVISED -
PLOT SCALE = *SCALE*	CHECKED - BRH	REVISED -
PLOT DATE = *DATE*	DATE - 11/01/13	REVISED -

**STATE OF ILLINOIS
 DEPARTMENT OF TRANSPORTATION**

U.S. ROUTE 14 CROSS SECTIONS

SCALE: HORIZ. 1" = 10' VERT. 1" = 5'

STA. 415+71.60 TO STA. 416+00.00

F.A.P. RTE.	SECTION	COUNTY	TOTAL SHEETS	SHEET NO.
305	27R-2	MCHENRY	673	620
			CONTRACT NO. 62268	
ILLINOIS FED. AID PROJECT				