


DATE	
BY	
SURVEYED	
PLOTTED	
TEMPLATE	
AREAS	
AREAS	
CHECKED	
NO.	

DATE	
BY	
SURVEYED	
PLOTTED	
TEMPLATE	
AREAS	
AREAS	
CHECKED	
NO.	

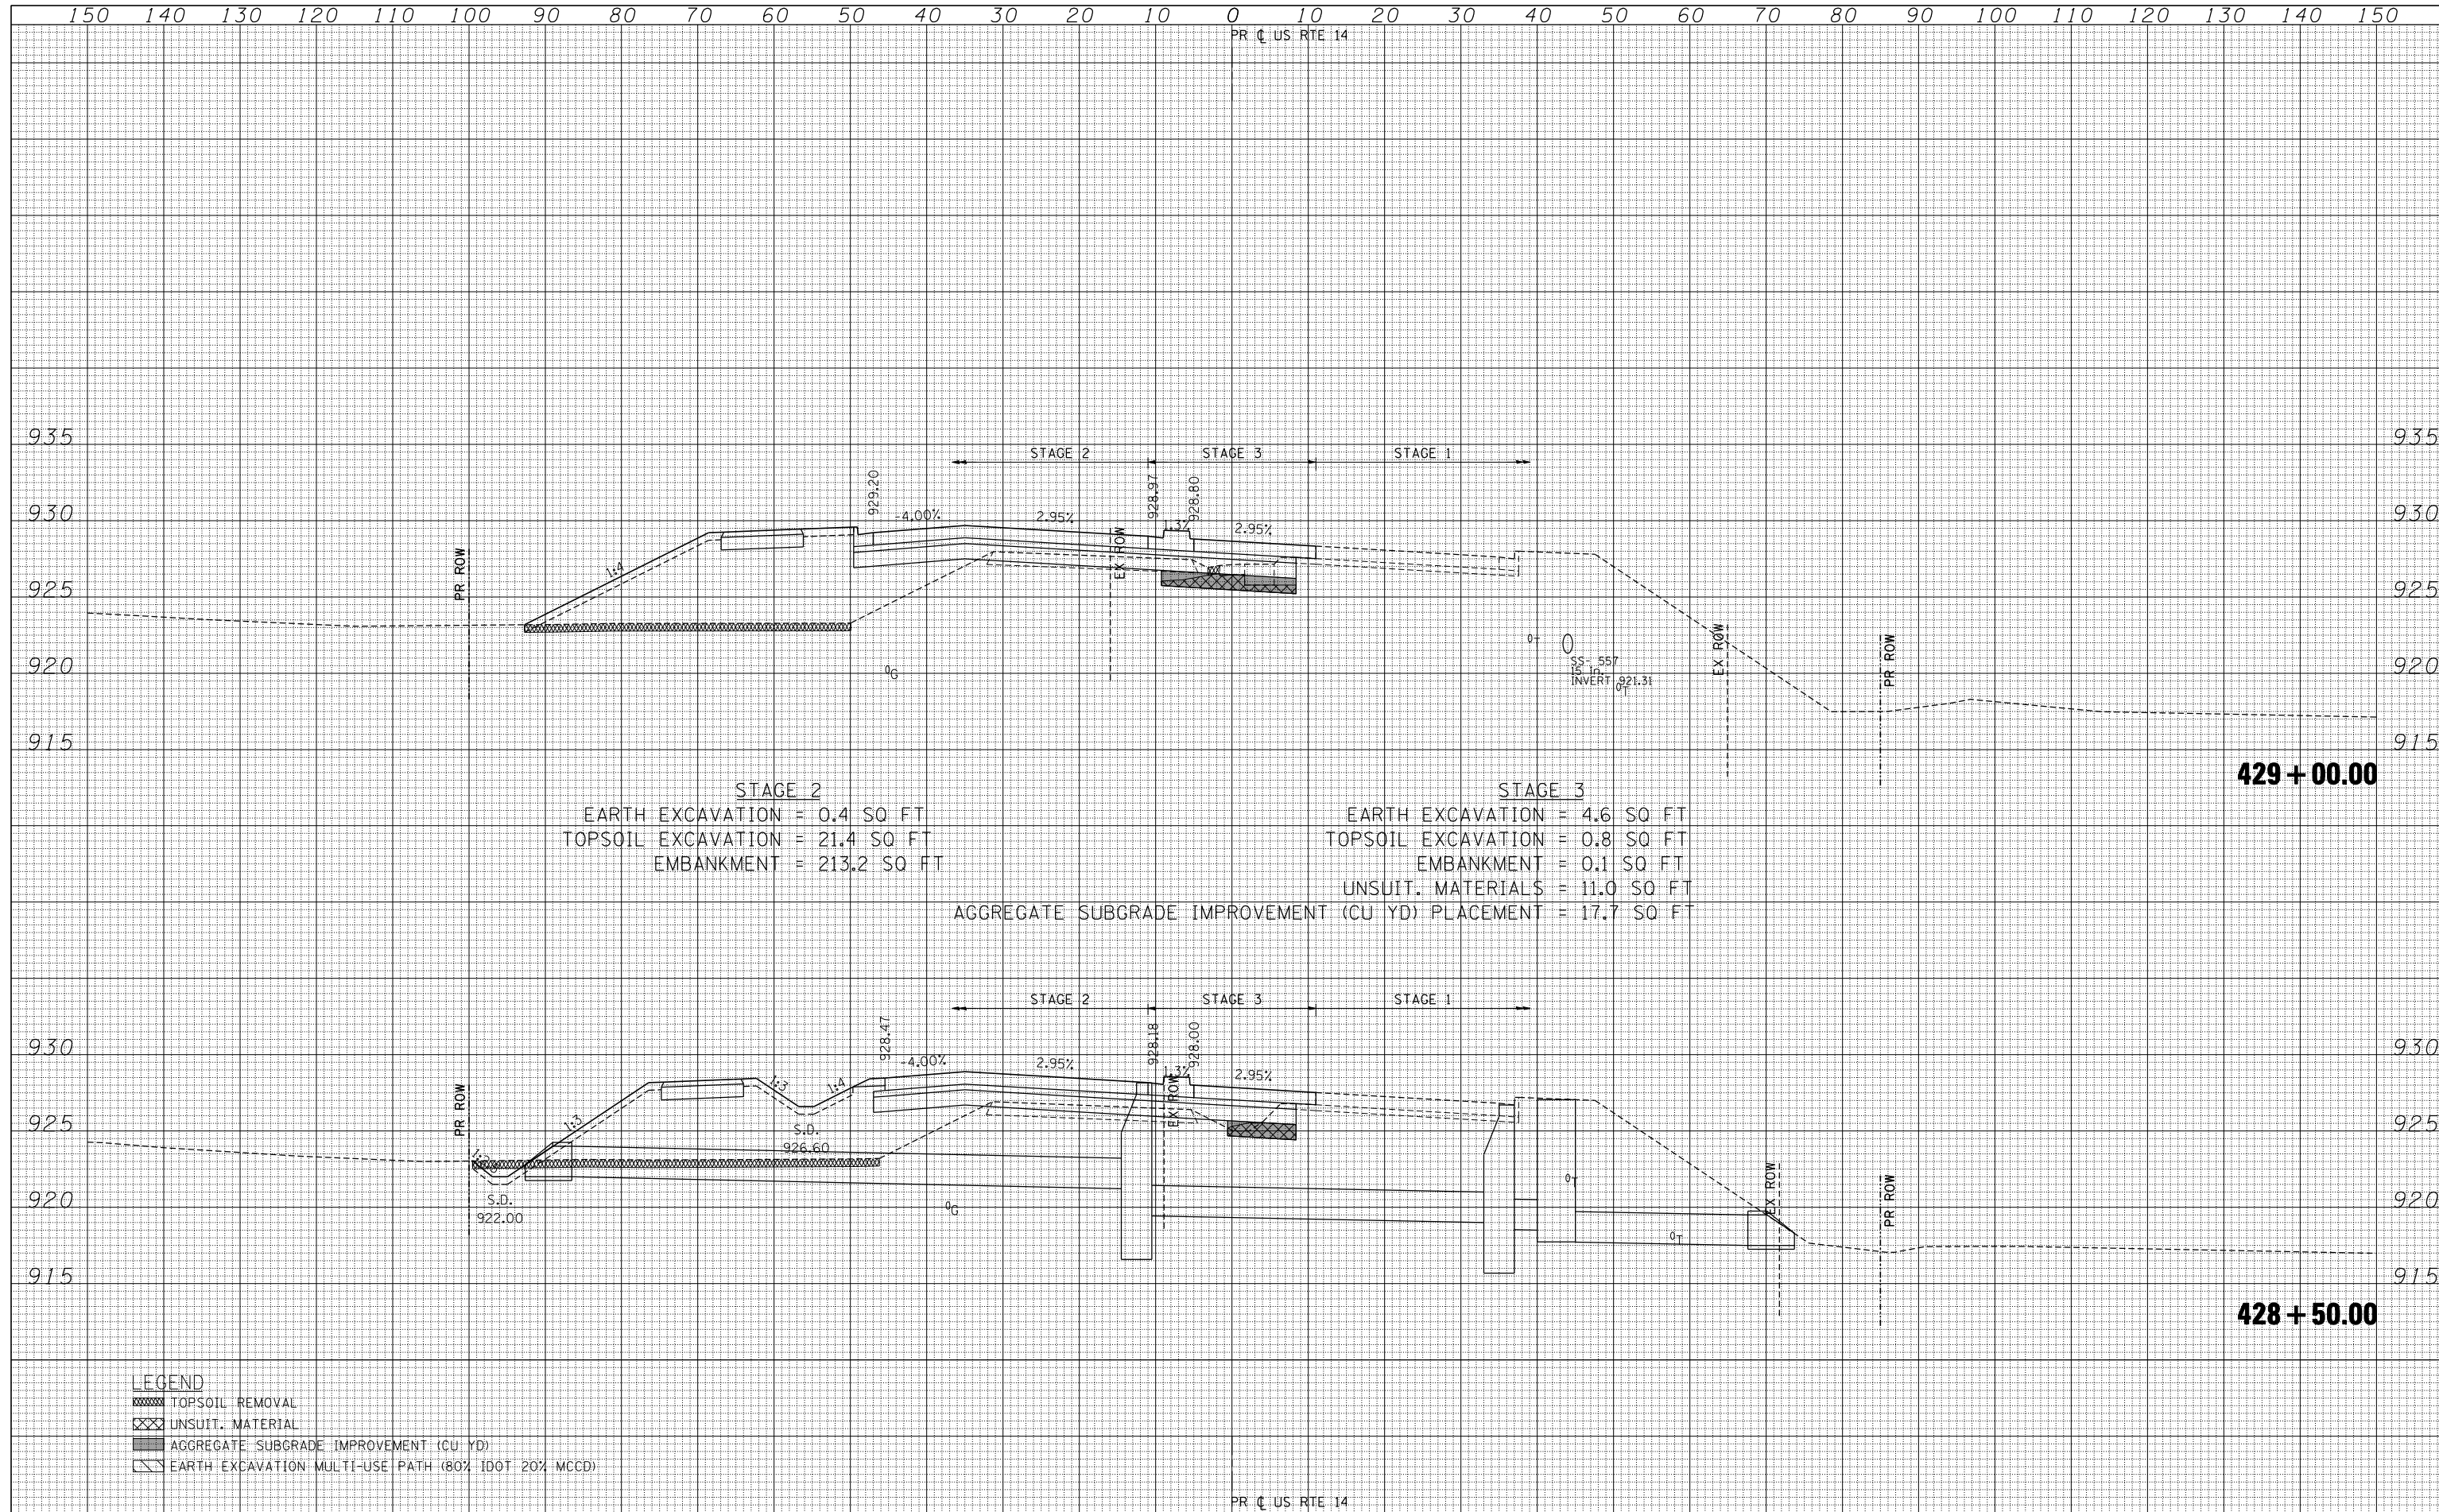

STAGE 2
 EARTH EXCAVATION = 0.4 SQ FT
 TOPSOIL EXCAVATION = 21.4 SQ FT
 EMBANKMENT = 213.2 SQ FT

STAGE 3
 EARTH EXCAVATION = 4.6 SQ FT
 TOPSOIL EXCAVATION = 0.8 SQ FT
 EMBANKMENT = 0.1 SQ FT
 UNSUIT. MATERIALS = 11.0 SQ FT
 AGGREGATE SUBGRADE IMPROVEMENT (CU YD) PLACEMENT = 17.7 SQ FT

429 + 00.00

428 + 50.00

- LEGEND**
- TOPSOIL REMOVAL
 - UNSUIT. MATERIAL
 - AGGREGATE SUBGRADE IMPROVEMENT (CU YD)
 - EARTH EXCAVATION MULTI-USE PATH (80% IDOT 20% MCCD)