


DATE	
BY	
FINAL SURVEY	SURVEYED
NOTE BOOK	PLOTTED
NO.	TEMPLATE
	AREAS
	CHECKED


DATE	
BY	
ORIGINAL SURVEY	SURVEYED
NOTE BOOK	PLOTTED
NO.	TEMPLATE
	AREAS
	CHECKED

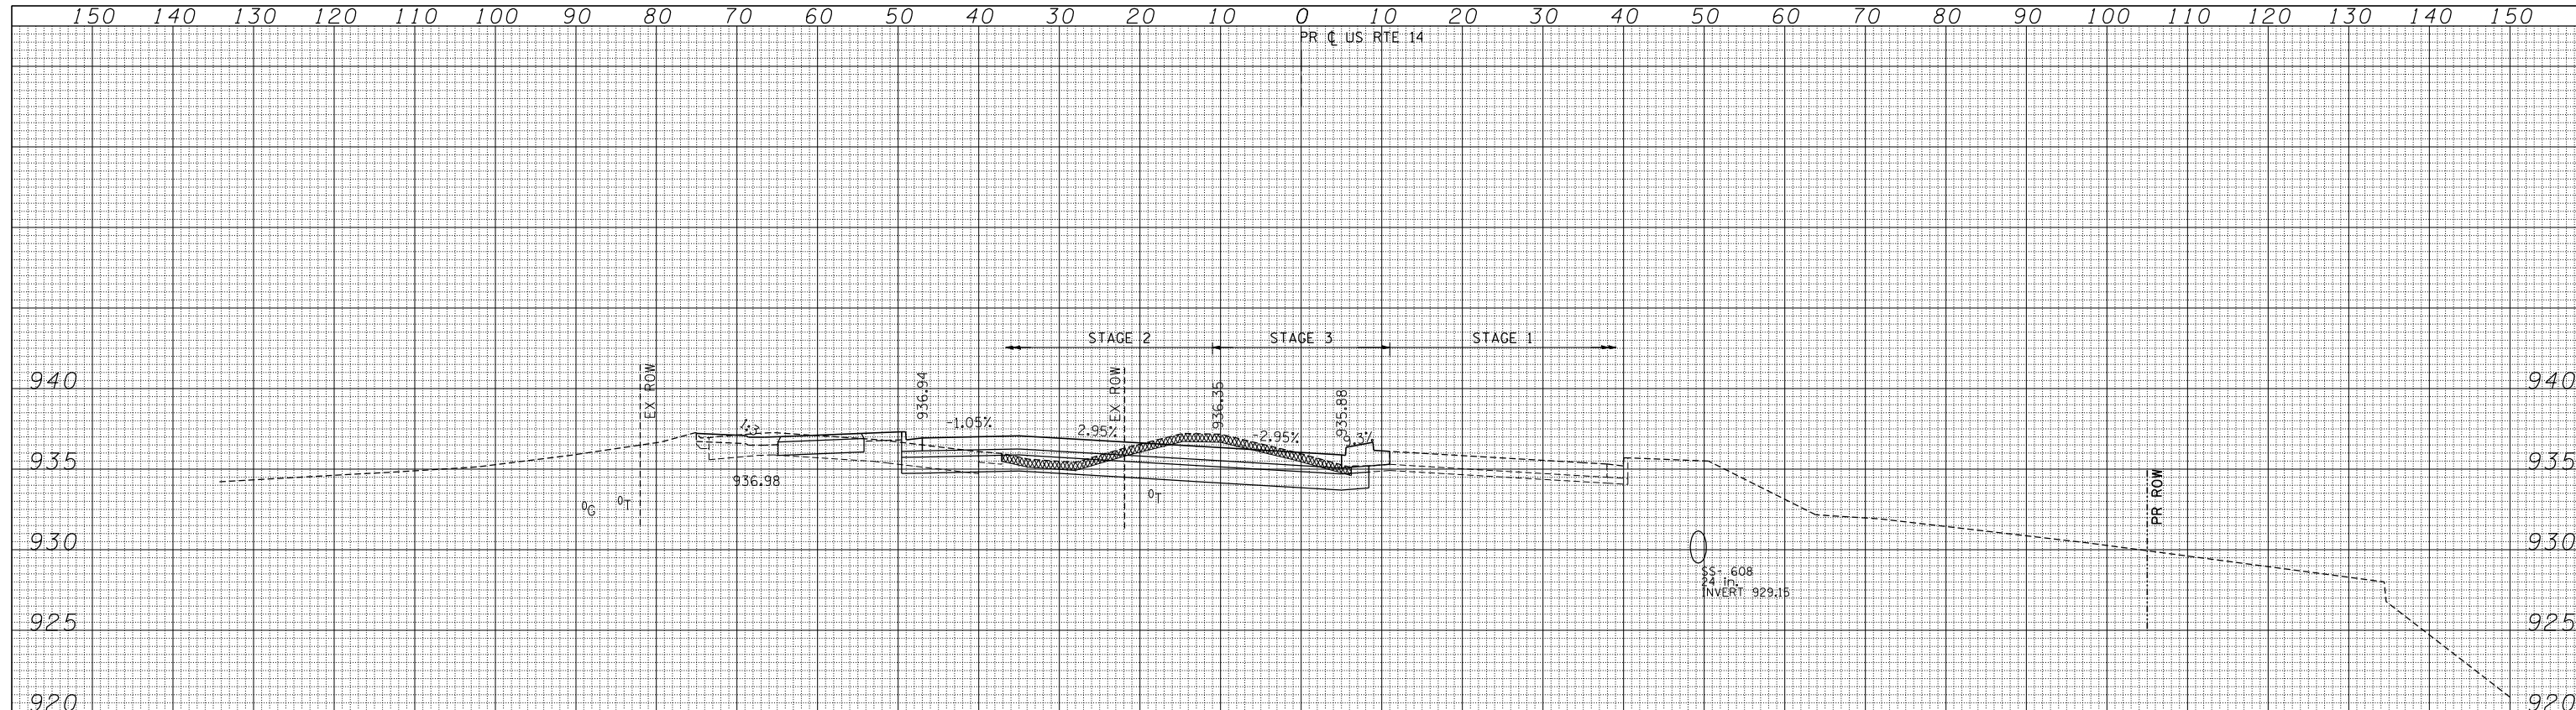

STAGE 2
 EARTH EXCAVATION = 34.0 SQ FT
 TOPSOIL EXCAVATION = 13.1 SQ FT
 EMBANKMENT = 16.7 SQ FT

STAGE 3
 EARTH EXCAVATION = 34.2 SQ FT
 TOPSOIL EXCAVATION = 8.6 SQ FT
 EMBANKMENT = 0.0 SQ FT

434 + 00.00

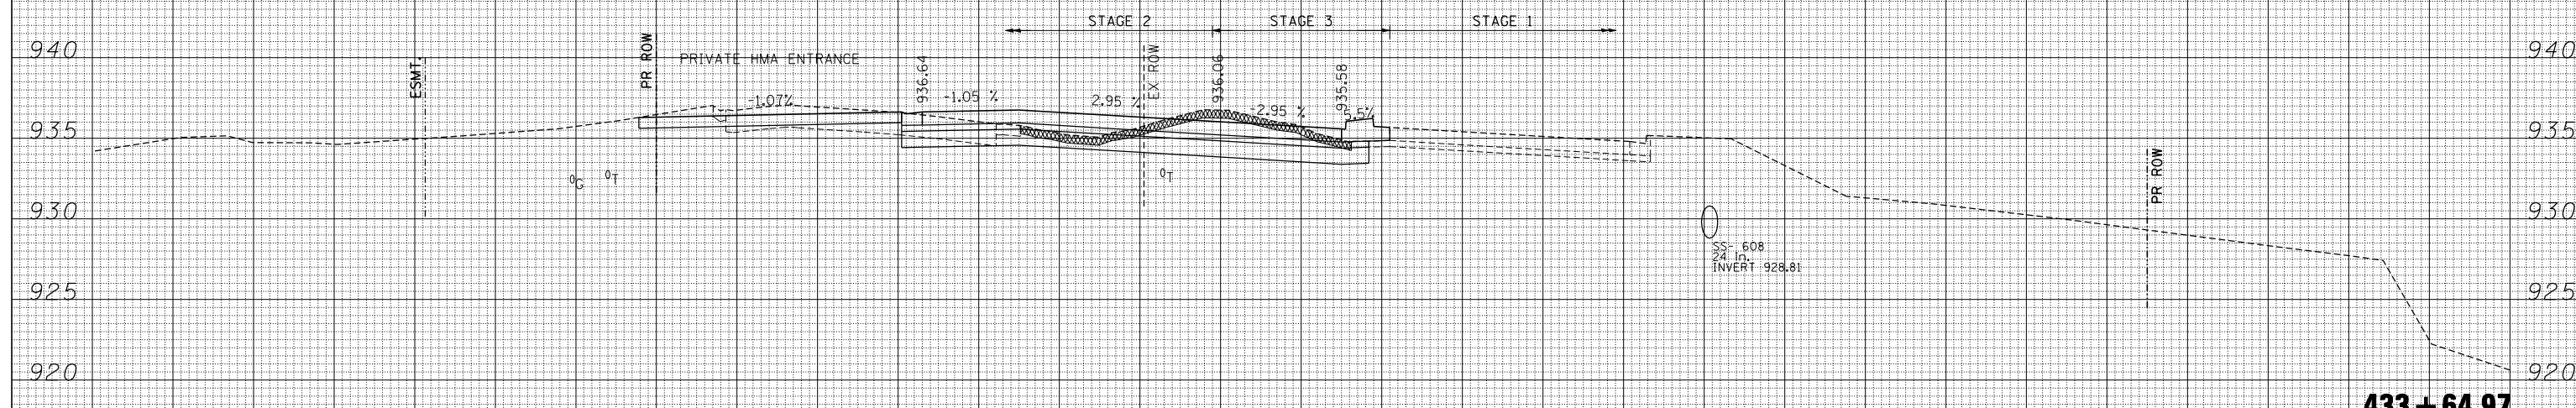

433 + 64.97

- LEGEND**
- TOPSOIL REMOVAL
 - UNSUIT. MATERIAL
 - AGGREGATE SUBGRADE IMPROVEMENT (CU YD)
 - EARTH EXCAVATION: MULTI-USE PATH (80% IDOT 20% MCCD)

PR C US RTE 14

FILE NAME =	USER NAME = *USER*	DESIGNED -	REVISED -	STATE OF ILLINOIS DEPARTMENT OF TRANSPORTATION	U.S. ROUTE 14 CROSS SECTIONS	F.A.P. RTE.	SECTION	COUNTY	TOTAL SHEETS	SHEET NO.	
FILEL		DRAWN - AG	REVISED -			305	27R-2	MCHENRY	673	630	
PLOT SCALE = *SCALE*		CHECKED - BRH	REVISED -			CONTRACT NO. 62268					
PLOT DATE = *DATE*		DATE - 11/01/13	REVISED -			ILLINOIS FED. AID PROJECT					



SCALE: HORIZ. 1" = 10' VERT. 1" = 5' STA. 433+64.97 TO STA. 434+00.00