


150 140 130 120 110 100 90 80 70 60 50 40 30 20 10 0 10 20 30 40 50 60 70 80 90 100 110 120 130 140 150

PR C US RTE 14

DATE	
BY	
FINAL SURVEY NO.	
SURVEYED PLOTTED TEMPLATE AREAS CHECKED	
NOTE BOOK AREAS CHECKED	

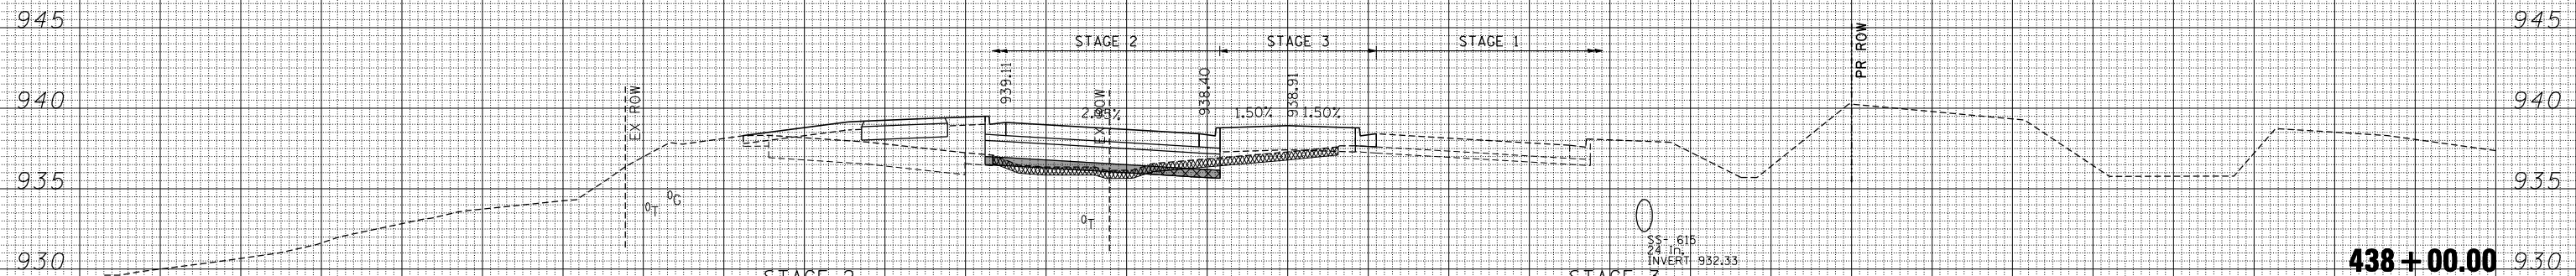


**STAGE 2**  
 EARTH EXCAVATION = 0.5 SQ FT  
 TOPSOIL EXCAVATION = 17.6 SQ FT  
 EMBANKMENT = 58.3 SQ FT  
 UNSUIT. MATERIALS = 3.5 SQ FT  
 AGGREGATE SUBGRADE IMPROVEMENT (CU YD) PLACEMENT = 14.6 SQ FT

**STAGE 3**  
 EARTH EXCAVATION = 0.8 SQ FT  
 TOPSOIL EXCAVATION = 7.3 SQ FT  
 EMBANKMENT = 8.9 SQ FT

**438 + 00.00**

DATE	
BY	
ORIGINAL SURVEY NO.	
SURVEYED PLOTTED TEMPLATE AREAS CHECKED	
NOTE BOOK AREAS CHECKED	

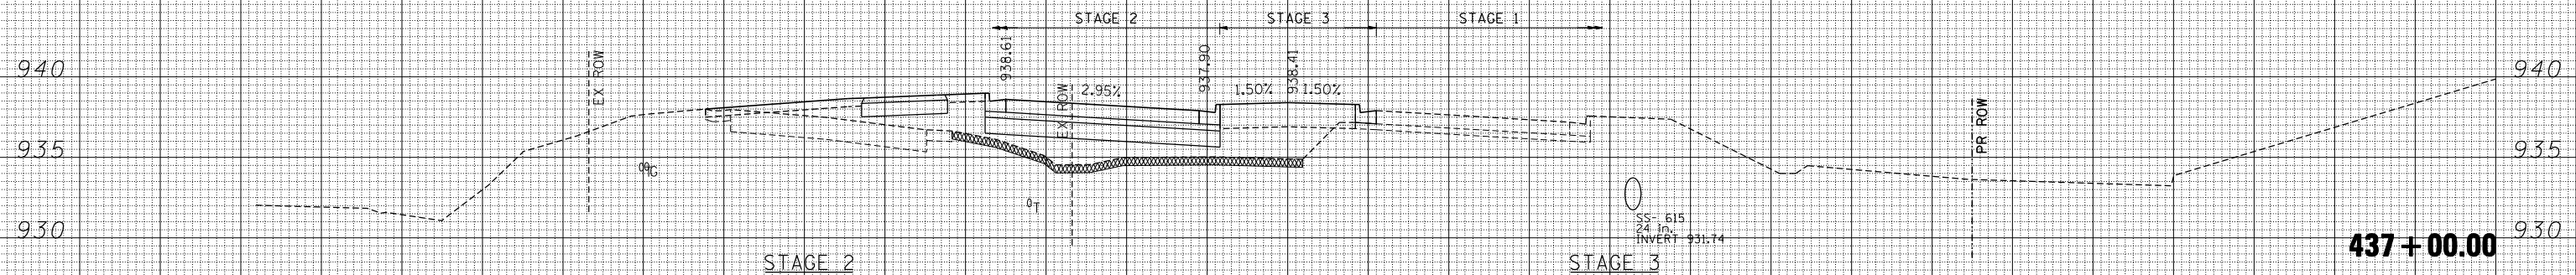

**STAGE 2**  
 EARTH EXCAVATION = 0.0 SQ FT  
 TOPSOIL EXCAVATION = 16.6 SQ FT  
 EMBANKMENT = 103.3 SQ FT

**STAGE 3**  
 EARTH EXCAVATION = 0.9 SQ FT  
 TOPSOIL EXCAVATION = 5.1 SQ FT  
 EMBANKMENT = 28.5 SQ FT

**437 + 00.00**

- LEGEND**
- TOPSOIL REMOVAL
  - UNSUIT. MATERIAL
  - AGGREGATE SUBGRADE IMPROVEMENT (CU YD)
  - EARTH EXCAVATION: MULTI-USE PATH (80% IDOT 20% MCD)

PR C US RTE 14

150 140 130 120 110 100 90 80 70 60 50 40 30 20 10 0 10 20 30 40 50 60 70 80 90 100 110 120 130 140 150

FILE NAME *	USER NAME = *USER*	DESIGNED -	REVISED -
*FILEL*		DRAWN - AG	REVISED -
		CHECKED - BRH	REVISED -
		DATE - 11/01/13	REVISED -

**STATE OF ILLINOIS  
 DEPARTMENT OF TRANSPORTATION**

**U.S. ROUTE 14 CROSS SECTIONS**

SCALE: HORIZ. 1" = 10' VERT. 1" = 5' STA. 437+00.00 TO STA. 438+00.00

F.A.P. RTE.	SECTION	COUNTY	TOTAL SHEETS	SHEET NO.
305	27R-2	MCHENRY	673	632
			CONTRACT NO. 62268	

ILLINOIS FED. AID PROJECT

