


DATE	
BY	
SURVEYED	
PLOTTED	
TEMPLATE	
NOTE BOOK	
AREAS CHECKED	
NO.	

DATE	
BY	
SURVEYED	
PLOTTED	
TEMPLATE	
NOTE BOOK	
AREAS CHECKED	
NO.	

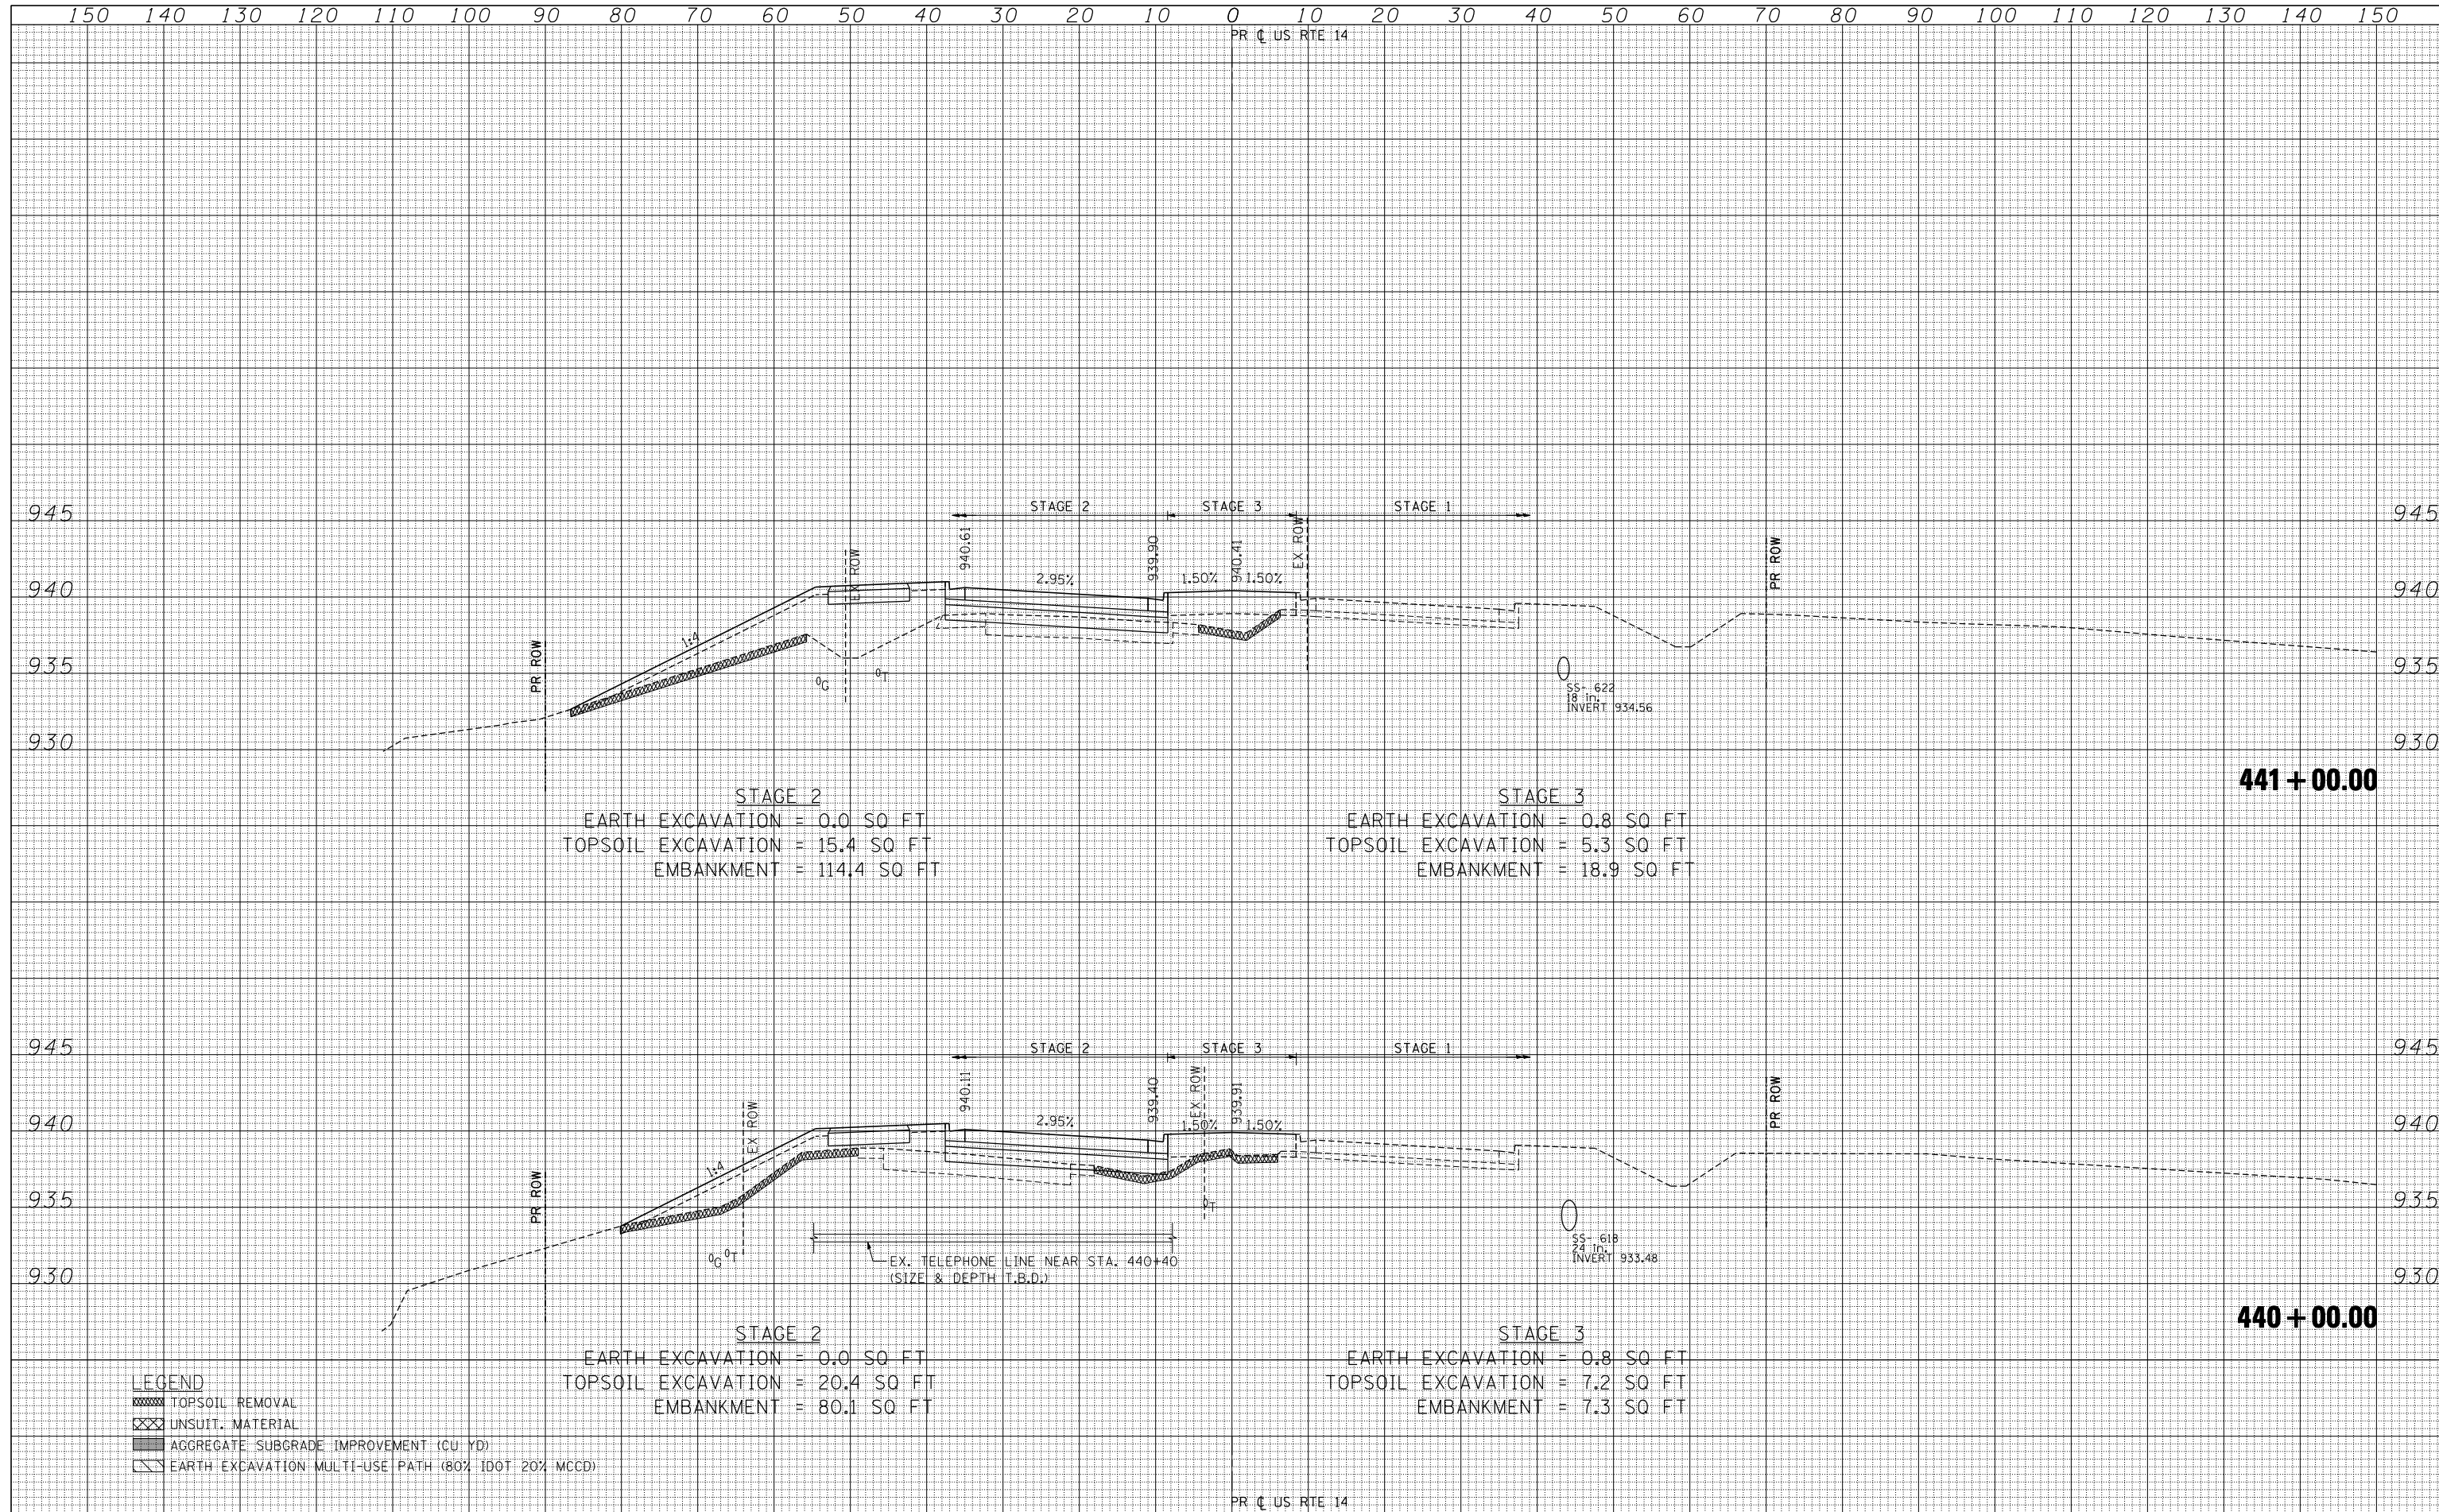

STAGE 2
 EARTH EXCAVATION = 0.0 SQ FT
 TOPSOIL EXCAVATION = 15.4 SQ FT
 EMBANKMENT = 114.4 SQ FT

STAGE 3
 EARTH EXCAVATION = 0.8 SQ FT
 TOPSOIL EXCAVATION = 5.3 SQ FT
 EMBANKMENT = 18.9 SQ FT

STAGE 2
 EARTH EXCAVATION = 0.0 SQ FT
 TOPSOIL EXCAVATION = 20.4 SQ FT
 EMBANKMENT = 80.1 SQ FT

STAGE 3
 EARTH EXCAVATION = 0.8 SQ FT
 TOPSOIL EXCAVATION = 7.2 SQ FT
 EMBANKMENT = 7.3 SQ FT

- LEGEND**
- TOPSOIL REMOVAL
 - UNSUIT. MATERIAL
 - AGGREGATE SUBGRADE IMPROVEMENT (CU YD)
 - EARTH EXCAVATION MULTI-USE PATH (80% IDOT 20% MCCD)