


DATE	
BY	
SURVEYED	
PLOTTED	
TEMPLATE	
AREAS	
CHECKED	
FINAL SURVEY	
NOTE BOOK	
NO.	

DATE	
BY	
SURVEYED	
PLOTTED	
TEMPLATE	
AREAS	
CHECKED	
ORIGINAL SURVEY	
NOTE BOOK	
NO.	

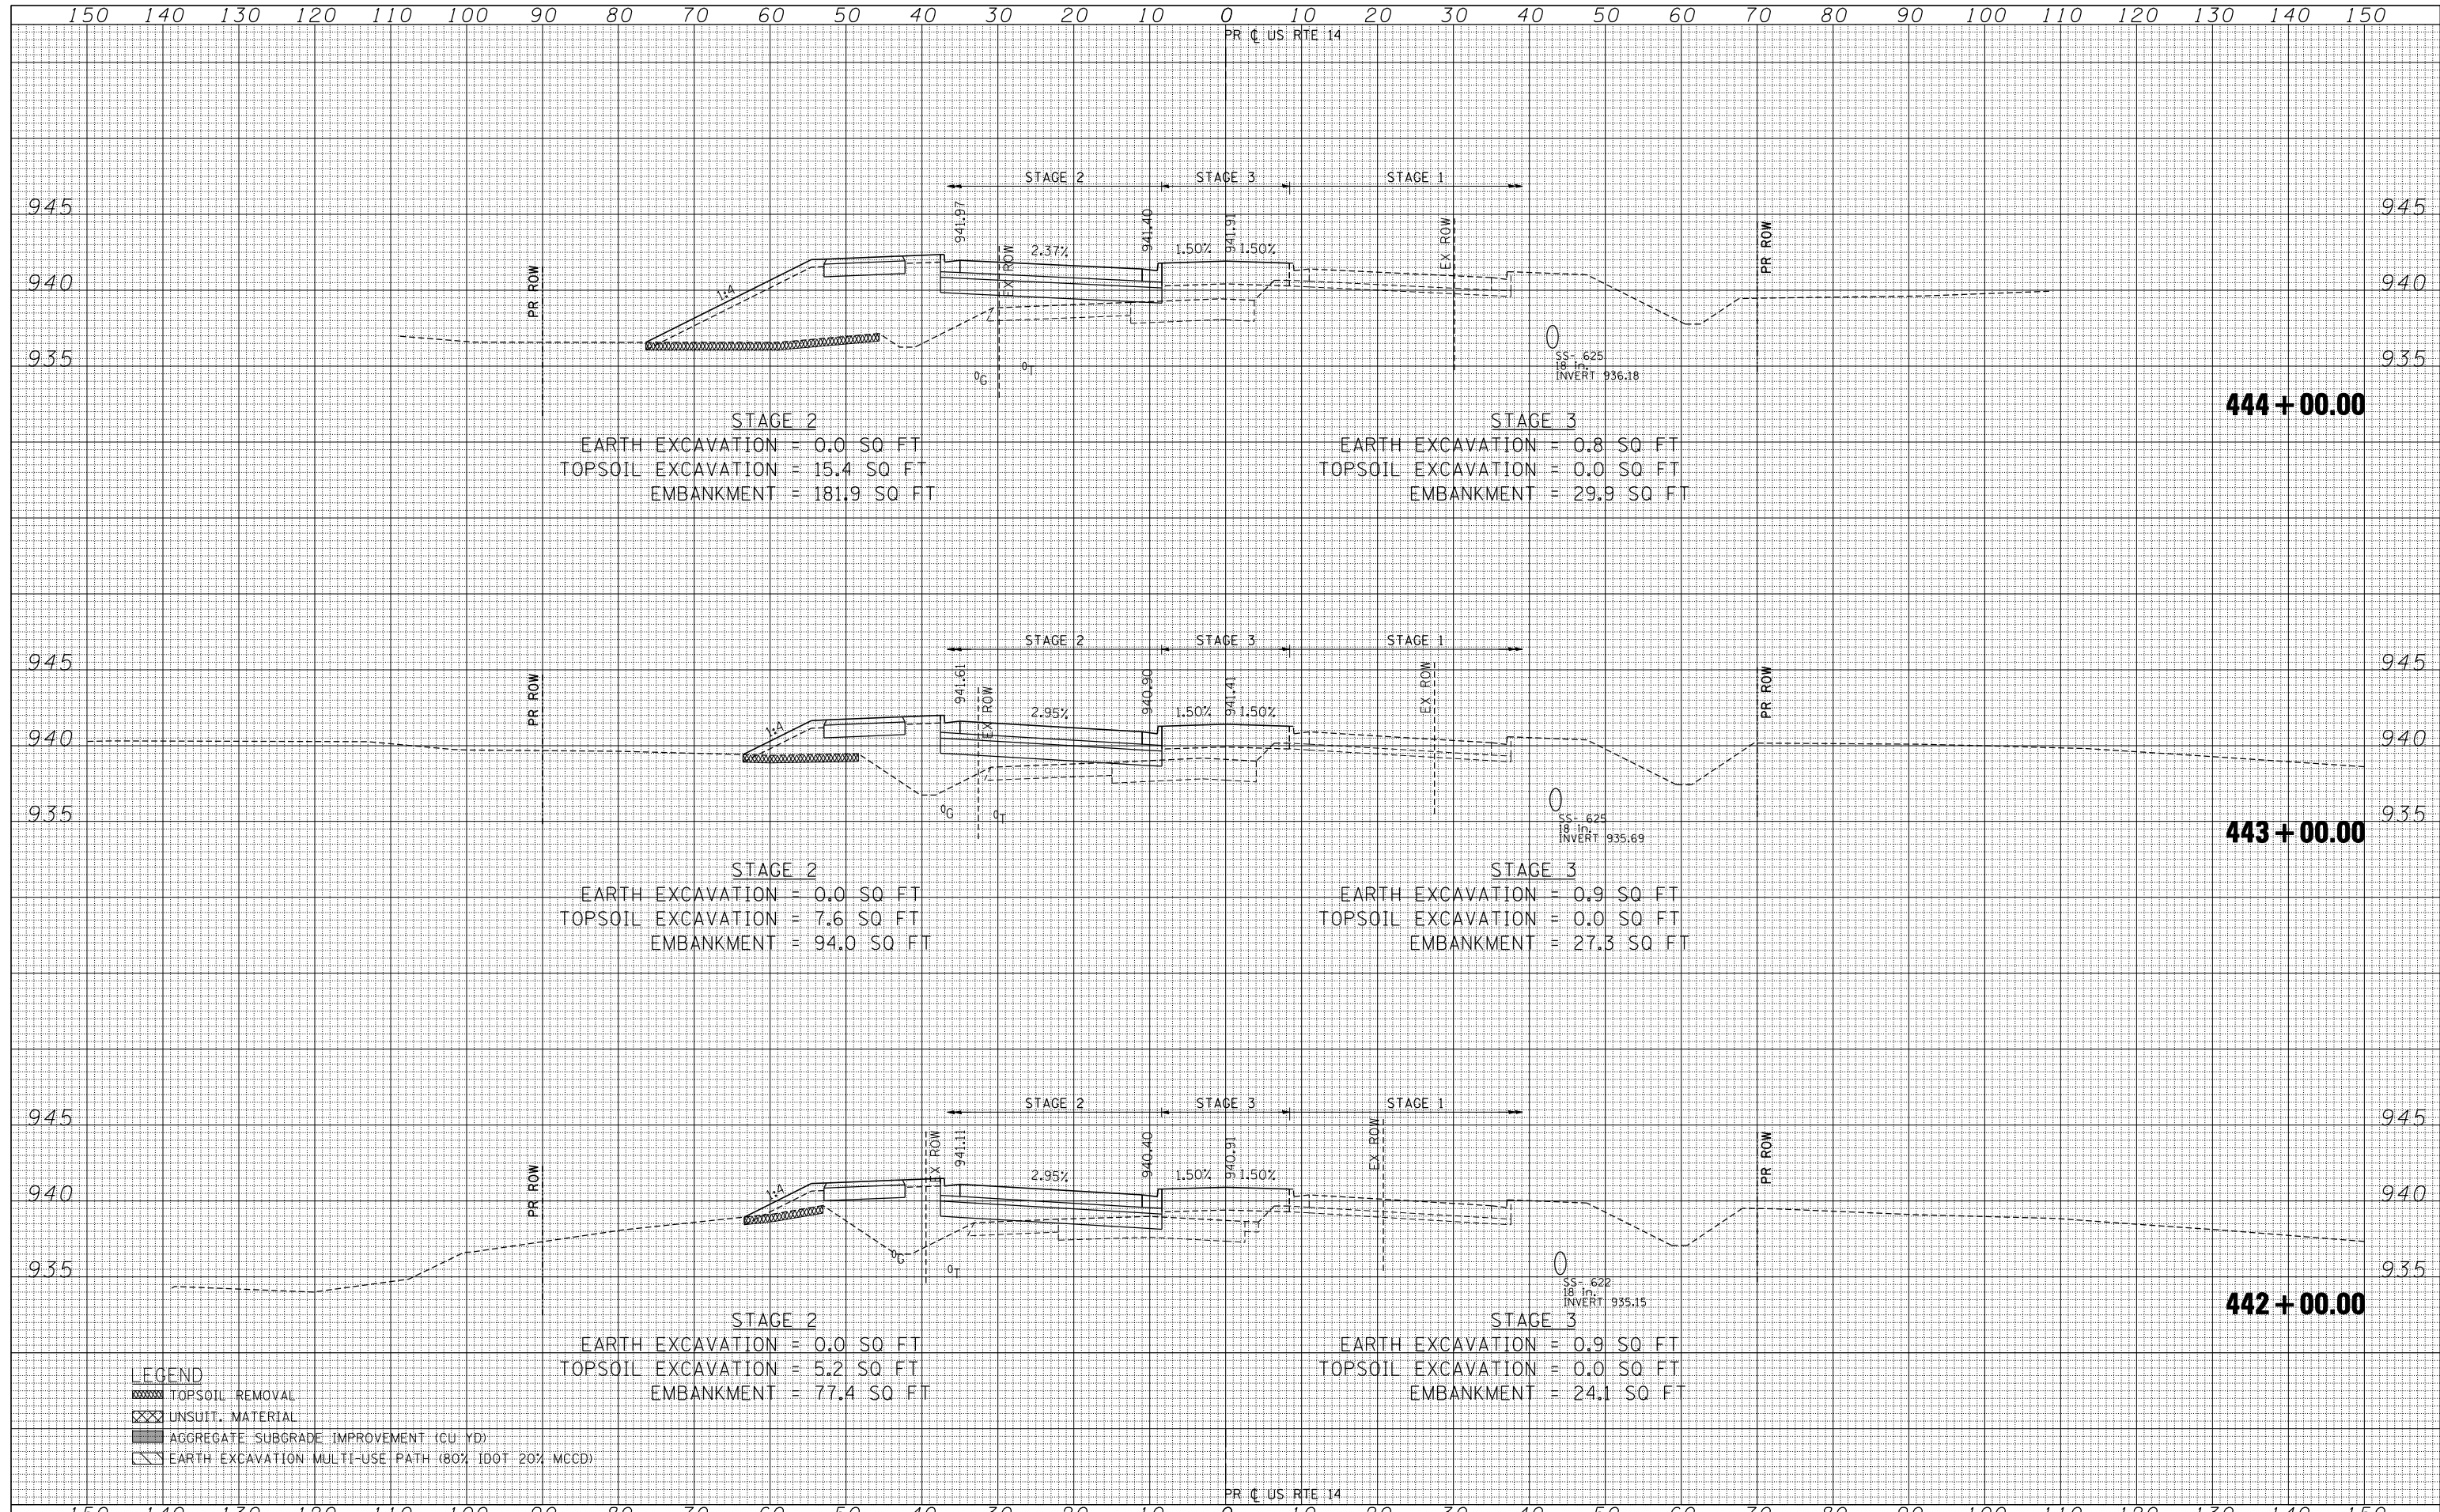

LEGEND

- TOPSOIL REMOVAL
- UNSUIT. MATERIAL
- AGGREGATE SUBGRADE IMPROVEMENT (CU YD)
- EARTH EXCAVATION MULTI-USE PATH (80% IDOT 20% MCCD)

FILE NAME	USER NAME = *USER*
FILEL	DESIGNED -
	DRAWN - AG
	CHECKED - BRH
	DATE - 11/01/13
	REVISIONS
	REVISED -
	REVISED -
	REVISED -

PLOT SCALE = *SCALE*	DESIGNED -	REVISED -
PLOT DATE = *DATE*	DRAWN - AG	REVISED -
	CHECKED - BRH	REVISED -
	DATE - 11/01/13	REVISED -

**STATE OF ILLINOIS
DEPARTMENT OF TRANSPORTATION**

U.S. ROUTE 14 CROSS SECTIONS

SCALE: HORIZ. 1" = 10' VERT. 1" = 5'

STA. 442+00.00 TO STA. 444+00.00

F.A.P. RTE.	SECTION	COUNTY	TOTAL SHEETS	SHEET NO.
305	27R-2	MCHENRY	673	635
			CONTRACT NO. 62268	
ILLINOIS FED. AID PROJECT				