


DATE	
BY	
SURVEYED	
PLOTTED	
TEMPLATE	
AREAS	
CHECKED	
FINAL SURVEY	
NOTE BOOK	
NO.	

DATE	
BY	
SURVEYED	
PLOTTED	
TEMPLATE	
AREAS	
CHECKED	
ORIGINAL SURVEY	
NOTE BOOK	
NO.	

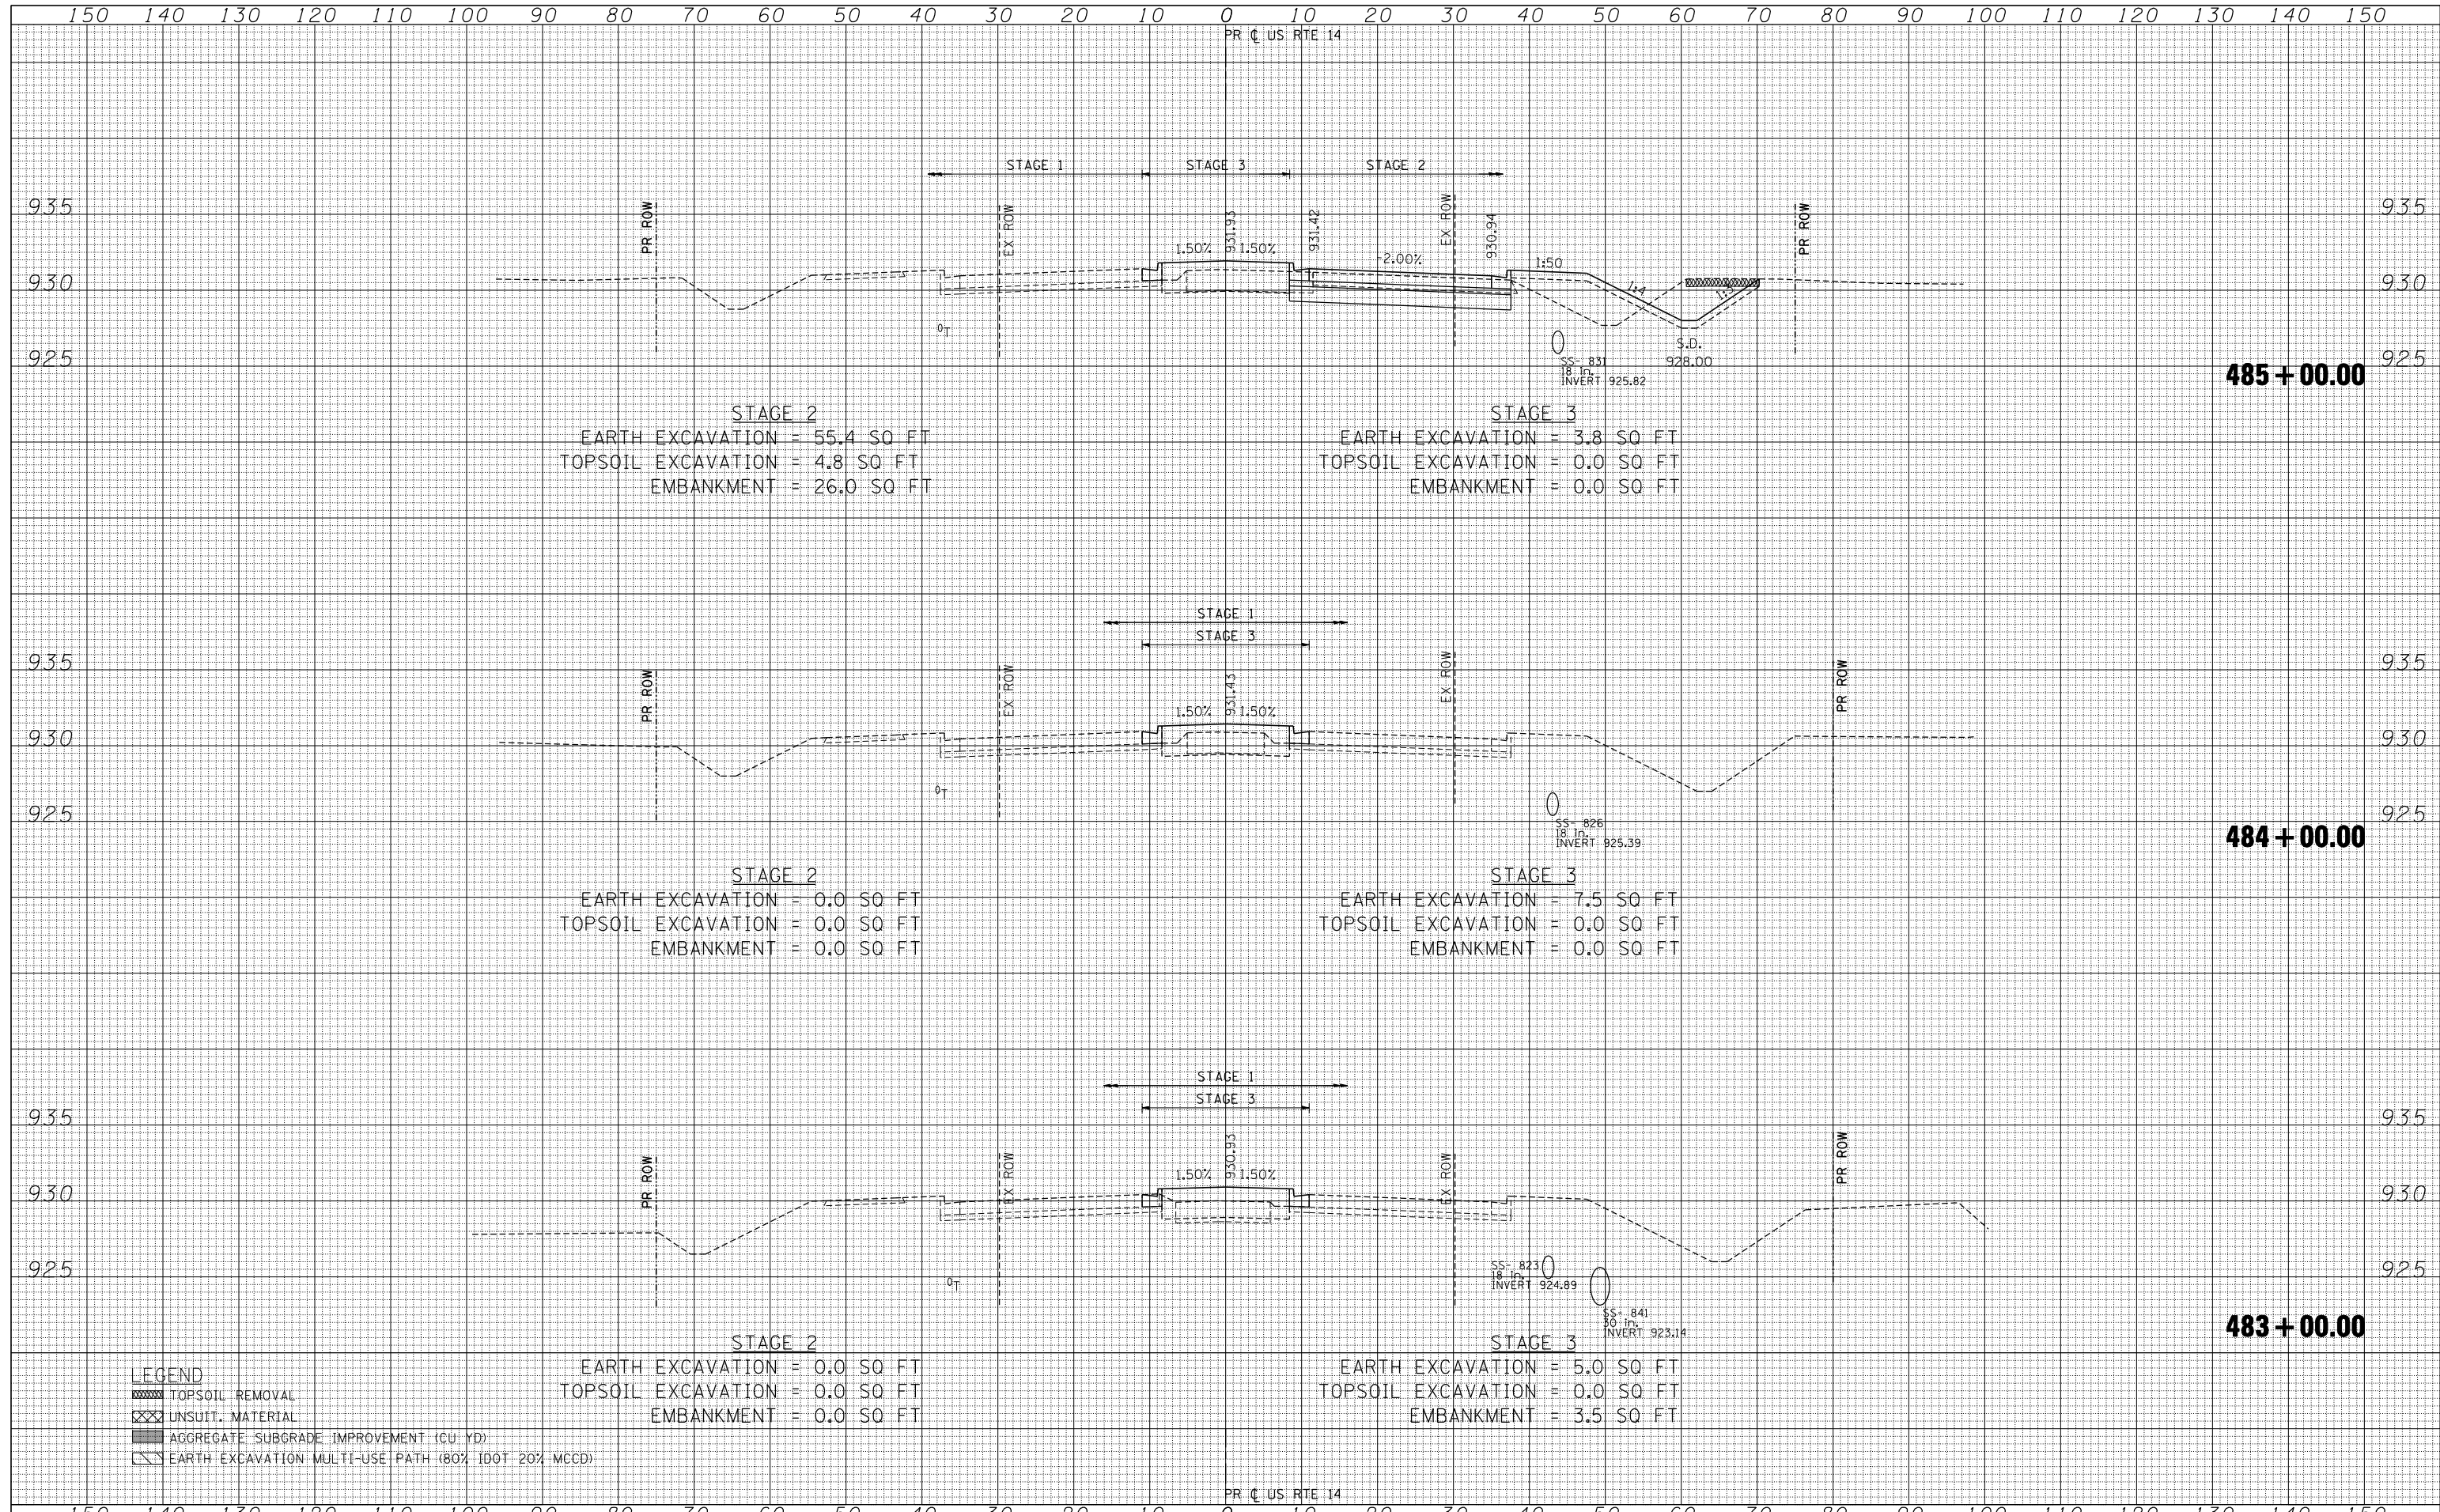

STAGE 2  
 EARTH EXCAVATION = 55.4 SQ FT  
 TOPSOIL EXCAVATION = 4.8 SQ FT  
 EMBANKMENT = 26.0 SQ FT

STAGE 3  
 EARTH EXCAVATION = 3.8 SQ FT  
 TOPSOIL EXCAVATION = 0.0 SQ FT  
 EMBANKMENT = 0.0 SQ FT

STAGE 2  
 EARTH EXCAVATION = 0.0 SQ FT  
 TOPSOIL EXCAVATION = 0.0 SQ FT  
 EMBANKMENT = 0.0 SQ FT

STAGE 3  
 EARTH EXCAVATION = 7.5 SQ FT  
 TOPSOIL EXCAVATION = 0.0 SQ FT  
 EMBANKMENT = 0.0 SQ FT

STAGE 2  
 EARTH EXCAVATION = 0.0 SQ FT  
 TOPSOIL EXCAVATION = 0.0 SQ FT  
 EMBANKMENT = 0.0 SQ FT

STAGE 3  
 EARTH EXCAVATION = 5.0 SQ FT  
 TOPSOIL EXCAVATION = 0.0 SQ FT  
 EMBANKMENT = 3.5 SQ FT

- LEGEND**
- TOPSOIL REMOVAL
  - UNSUIT. MATERIAL
  - AGGREGATE SUBGRADE IMPROVEMENT (CU YD)
  - EARTH EXCAVATION MULTI-USE PATH (80% IDOT 20% MCCD)