


DATE	
BY	
SURVEYED	
PLOTTED	
TEMPLATE	
AREAS	
CHECKED	
FINAL SURVEY	
NOTE BOOK	
NO.	

DATE	
BY	
SURVEYED	
PLOTTED	
TEMPLATE	
AREAS	
CHECKED	
ORIGINAL SURVEY	
NOTE BOOK	
NO.	

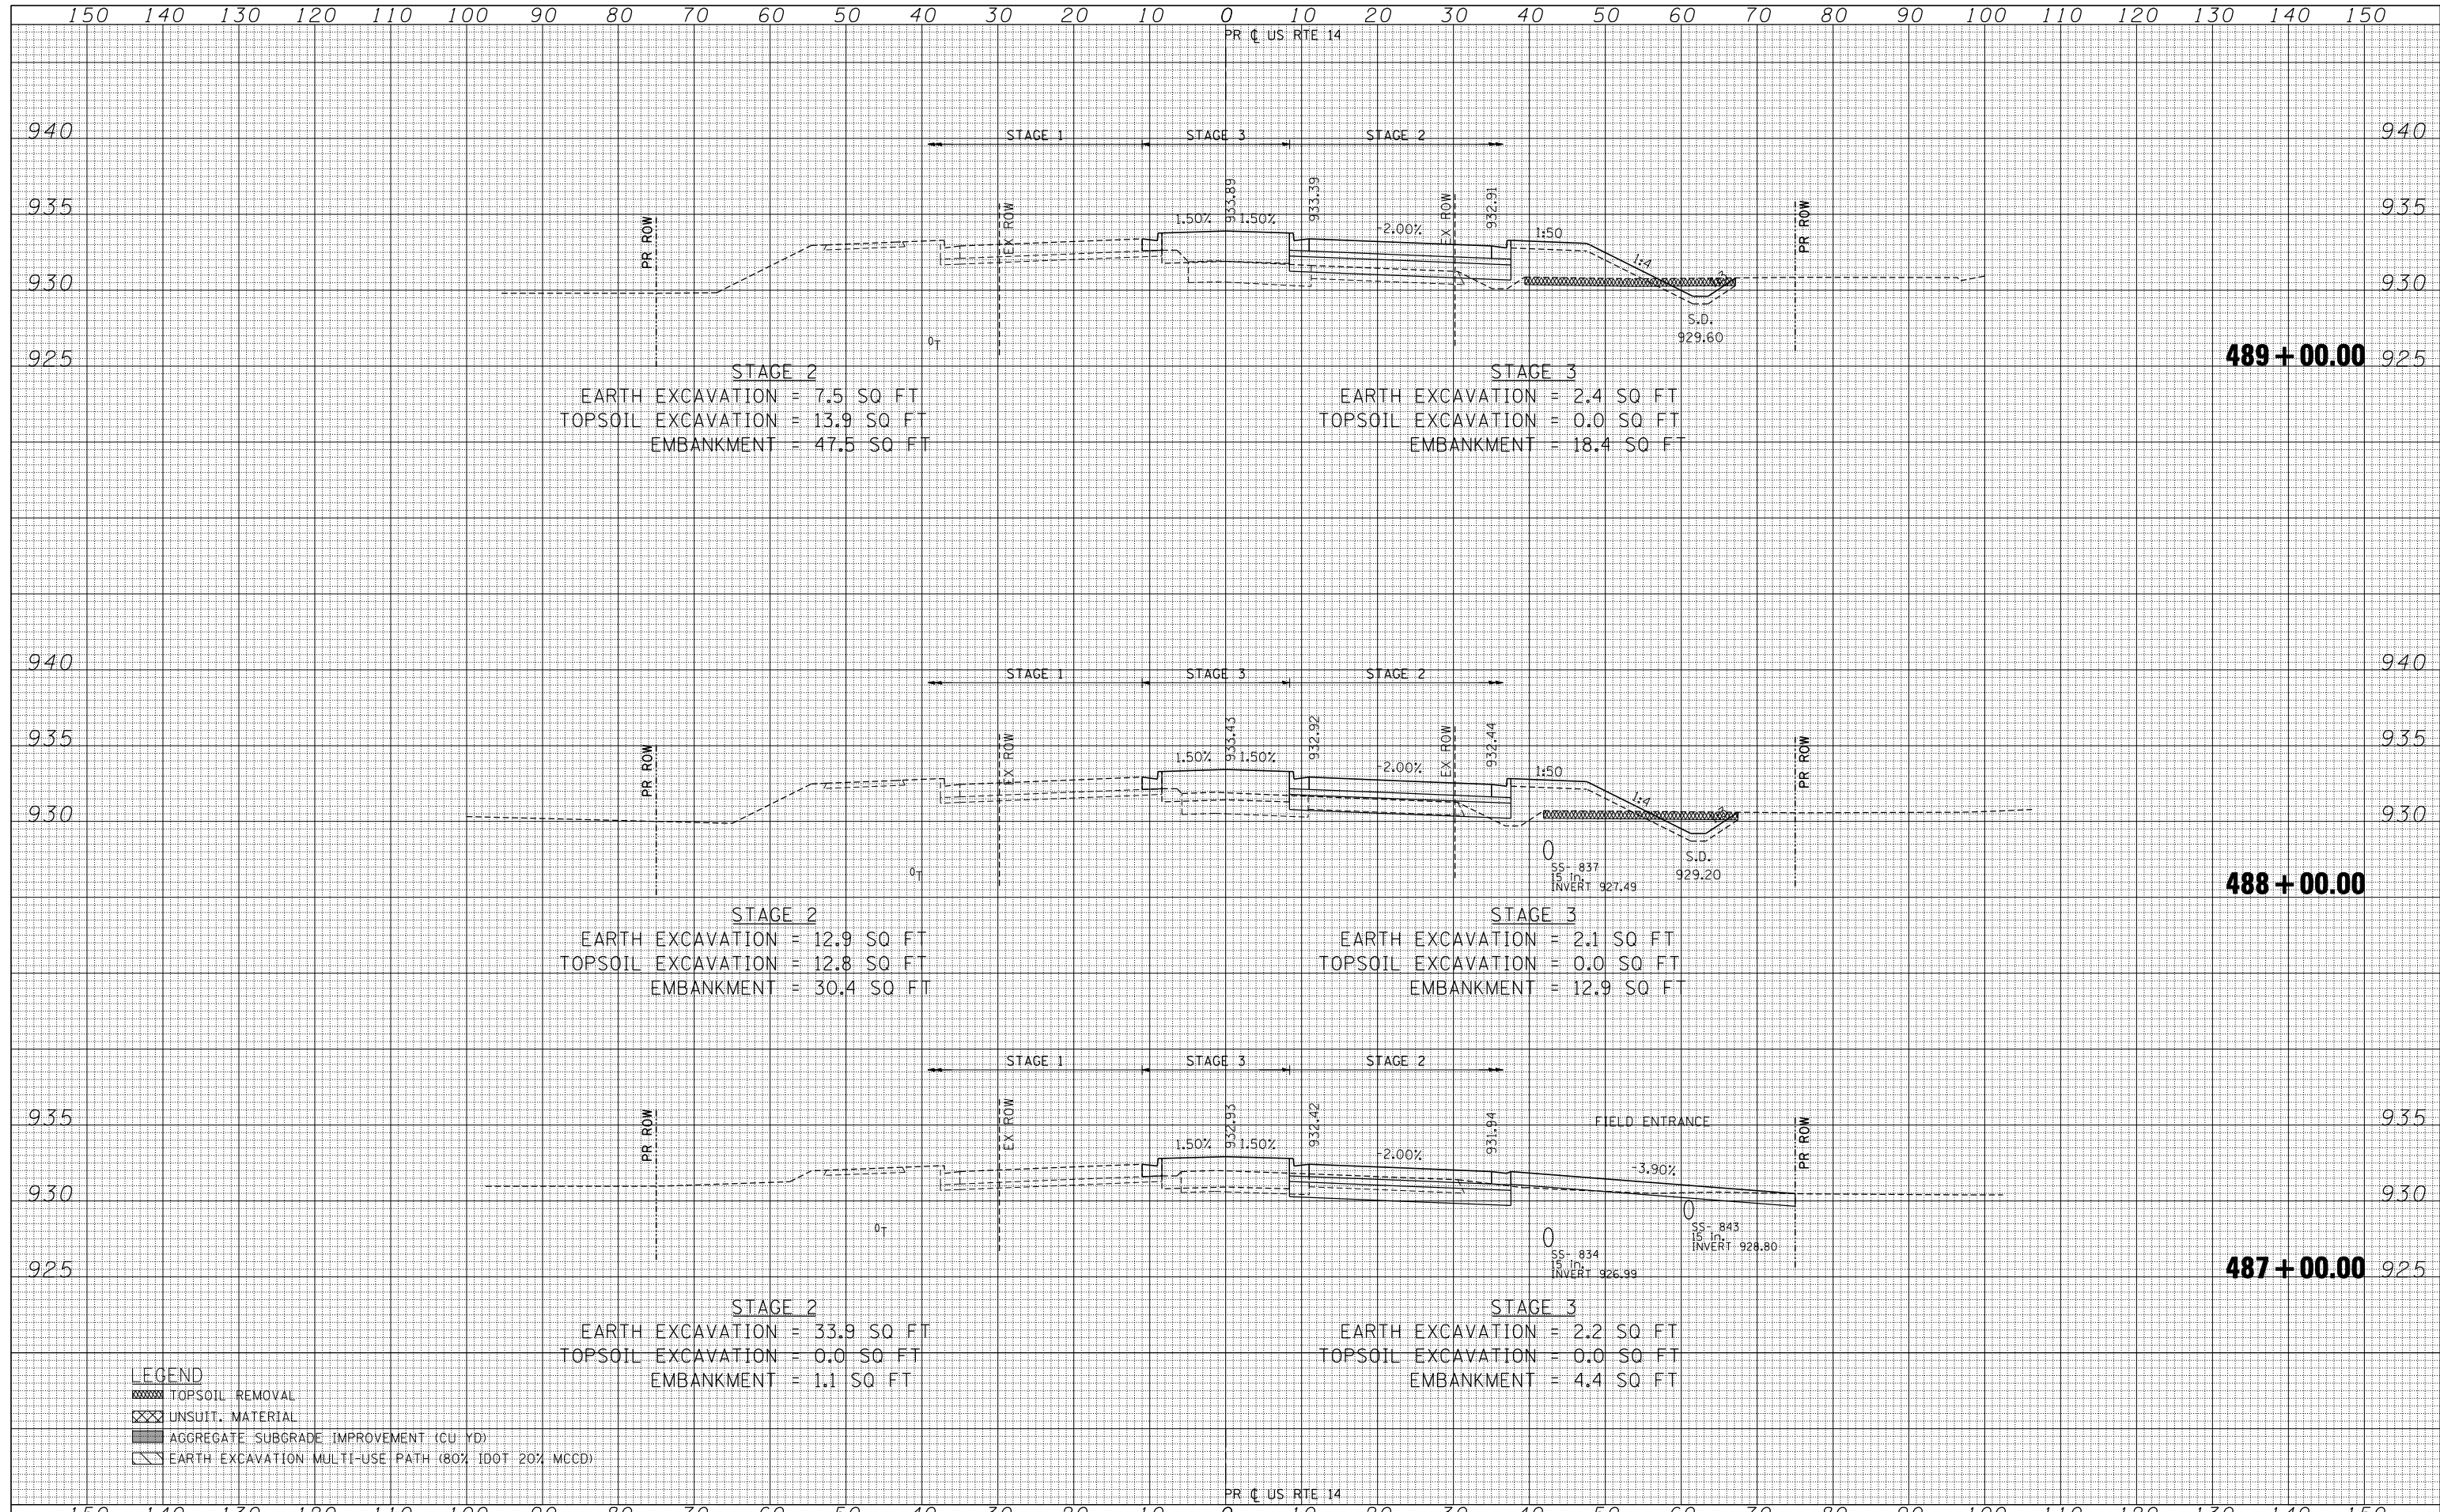

FILE NAME	USER NAME	DESIGNED	REVISED	STATE OF ILLINOIS DEPARTMENT OF TRANSPORTATION	U.S. ROUTE 14 CROSS SECTIONS	F.A.P. RTE.	SECTION	COUNTY	TOTAL SHEETS	SHEET NO.
FILEL	*USERS*	DRAWN	REVISED			305	27R-2	MCHENRY	673	656
PLOT SCALE	*SCALE*	CHECKED	REVISED			CONTRACT NO. 62268		ILLINOIS FED. AID PROJECT		
PLOT DATE	*DATE*	DATE	REVISED			SCALE: HORIZ. 1" = 10' VERT. 1" = 5'		STA. 487+00.00 TO STA. 489+00.00		