


DATE	
BY	
SURVEYED	
PLOTTED	
TEMPLATE	
NOTE BOOK	
AREAS CHECKED	
NO.	

DATE	
BY	
SURVEYED	
PLOTTED	
TEMPLATE	
NOTE BOOK	
AREAS CHECKED	
NO.	

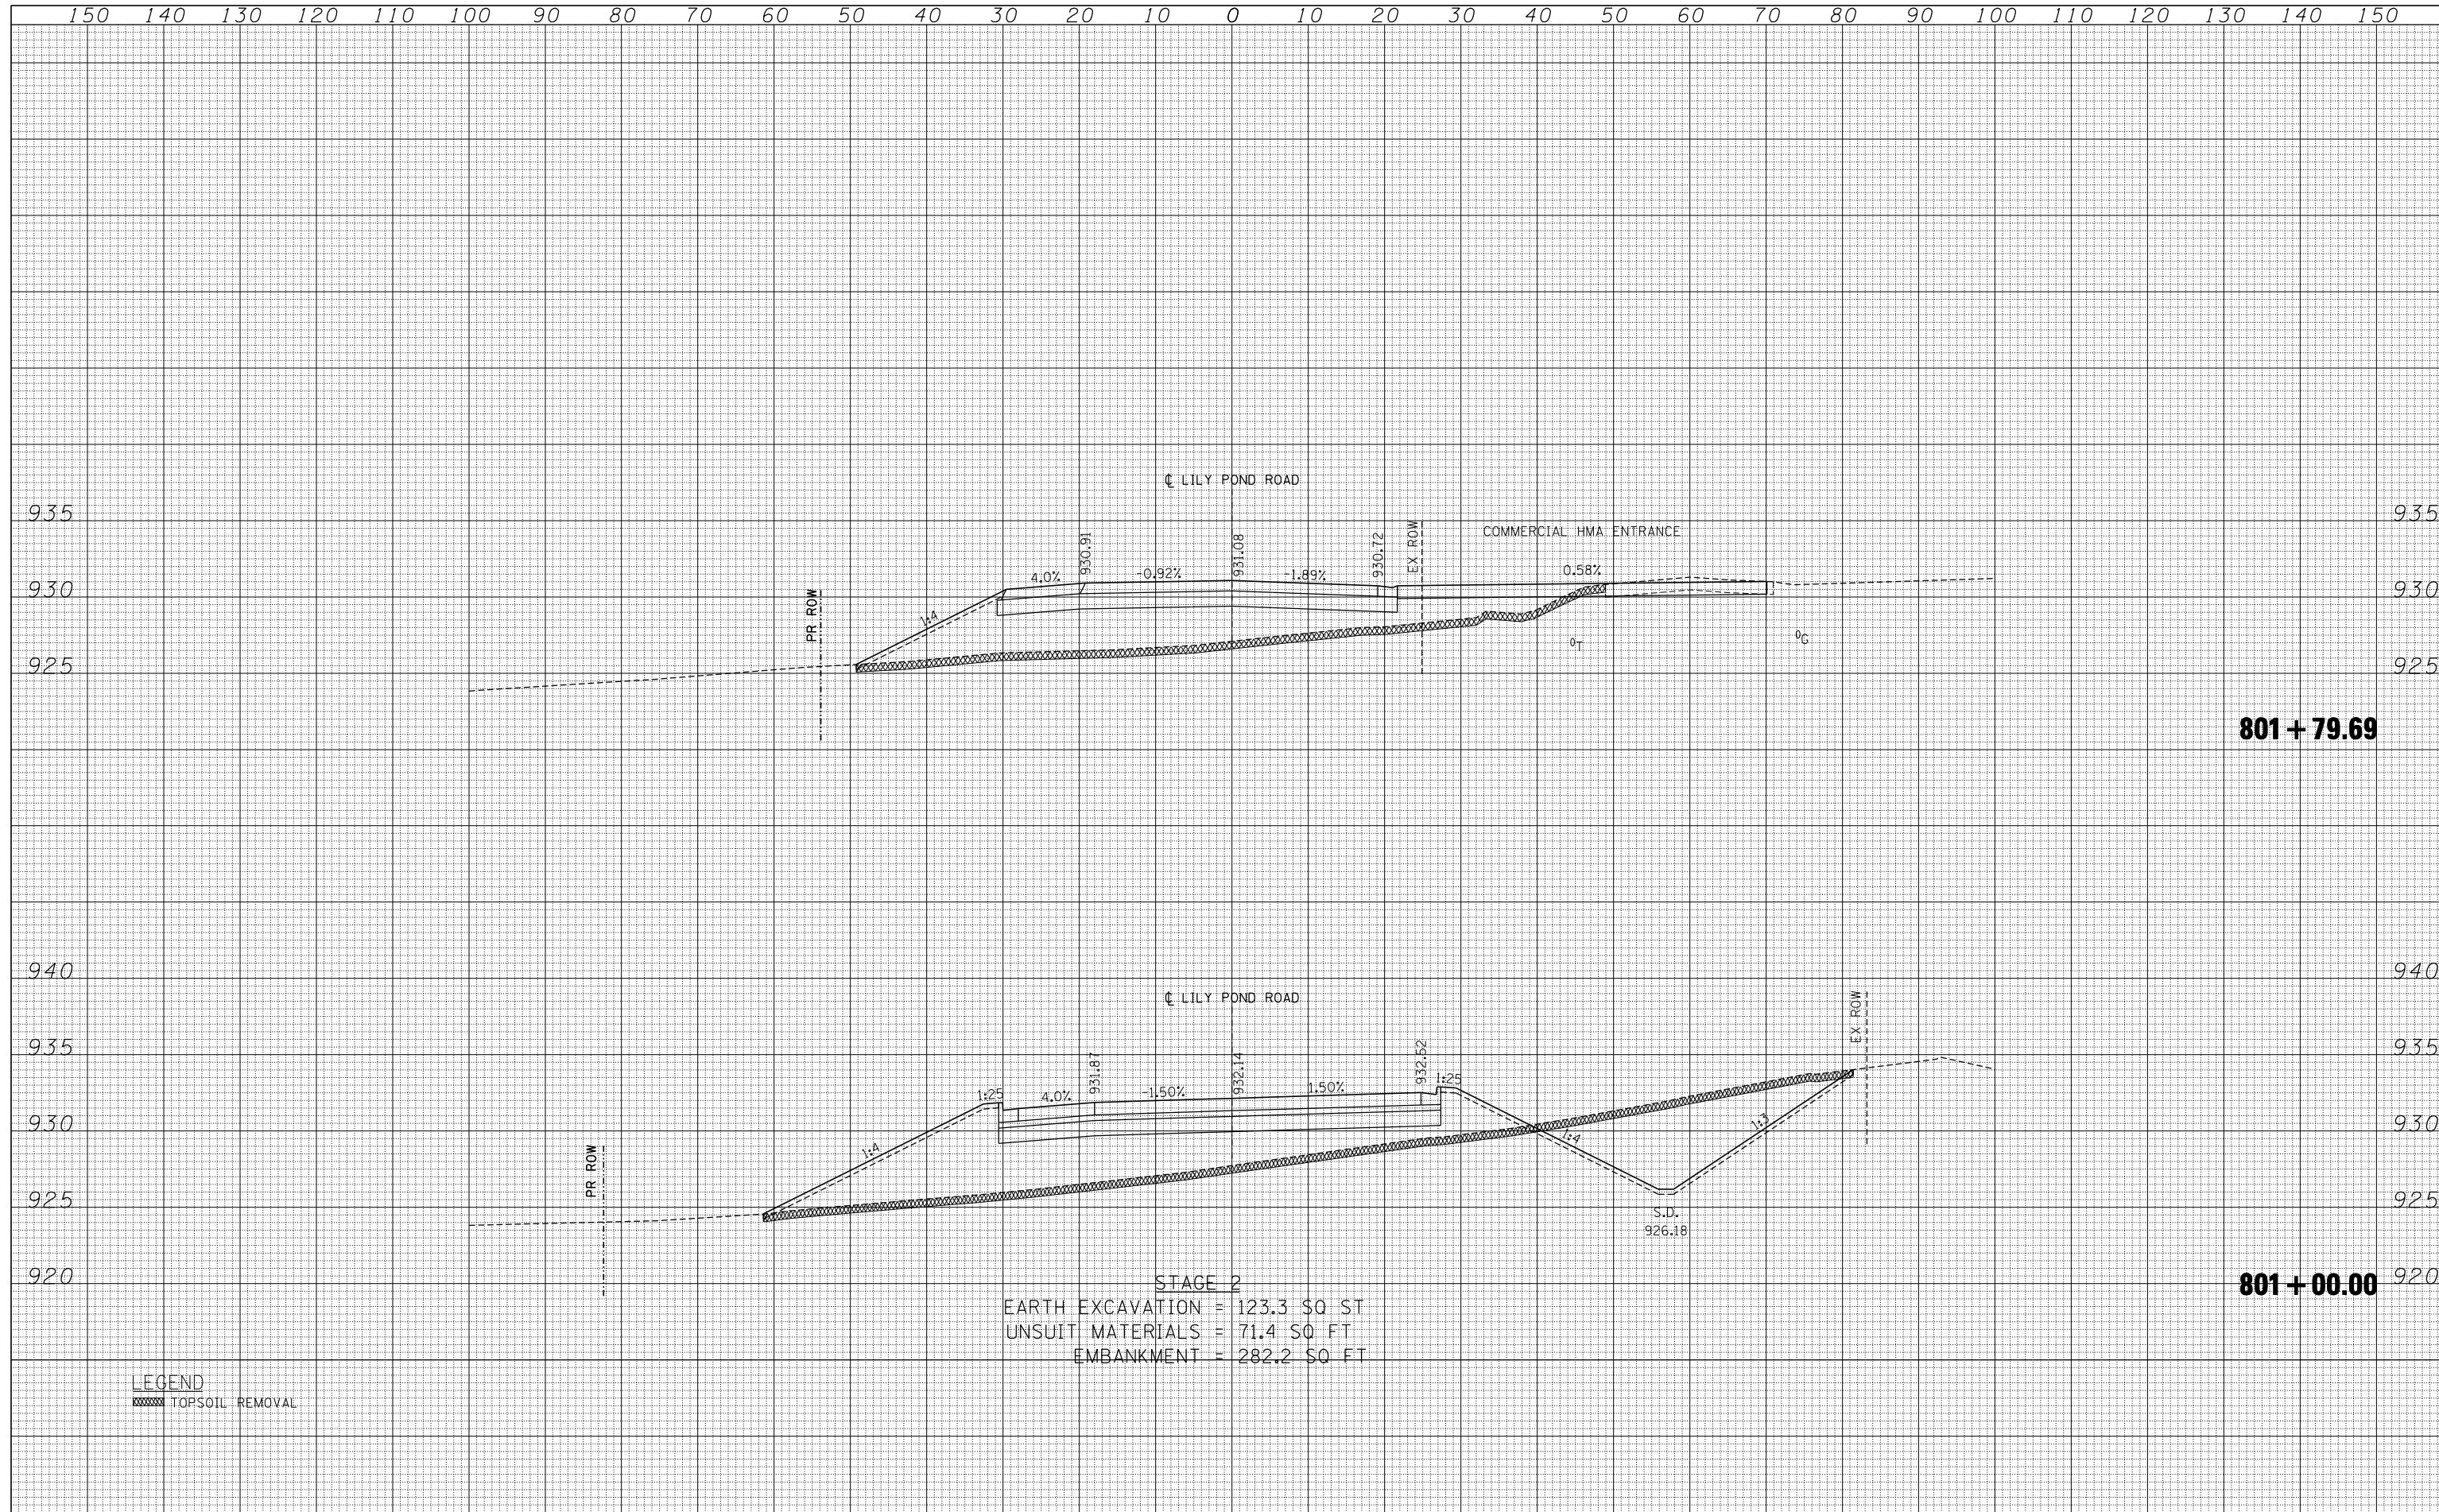

801 + 79.69

801 + 00.00

STAGE 2
 EARTH EXCAVATION = 123.3 SQ ST
 UNSUIT MATERIALS = 71.4 SQ FT
 EMBANKMENT = 282.2 SQ FT

LEGEND
 [Hatched Box] TOPSOIL REMOVAL