


DATE	
BY	
SURVEYED	
PLOTTED	
TEMPLATE	
AREAS	
CHECKED	
FINAL SURVEY	
NOTE BOOK	
NO.	

DATE	
BY	
SURVEYED	
PLOTTED	
TEMPLATE	
AREAS	
CHECKED	
ORIGINAL SURVEY	
NOTE BOOK	
NO.	

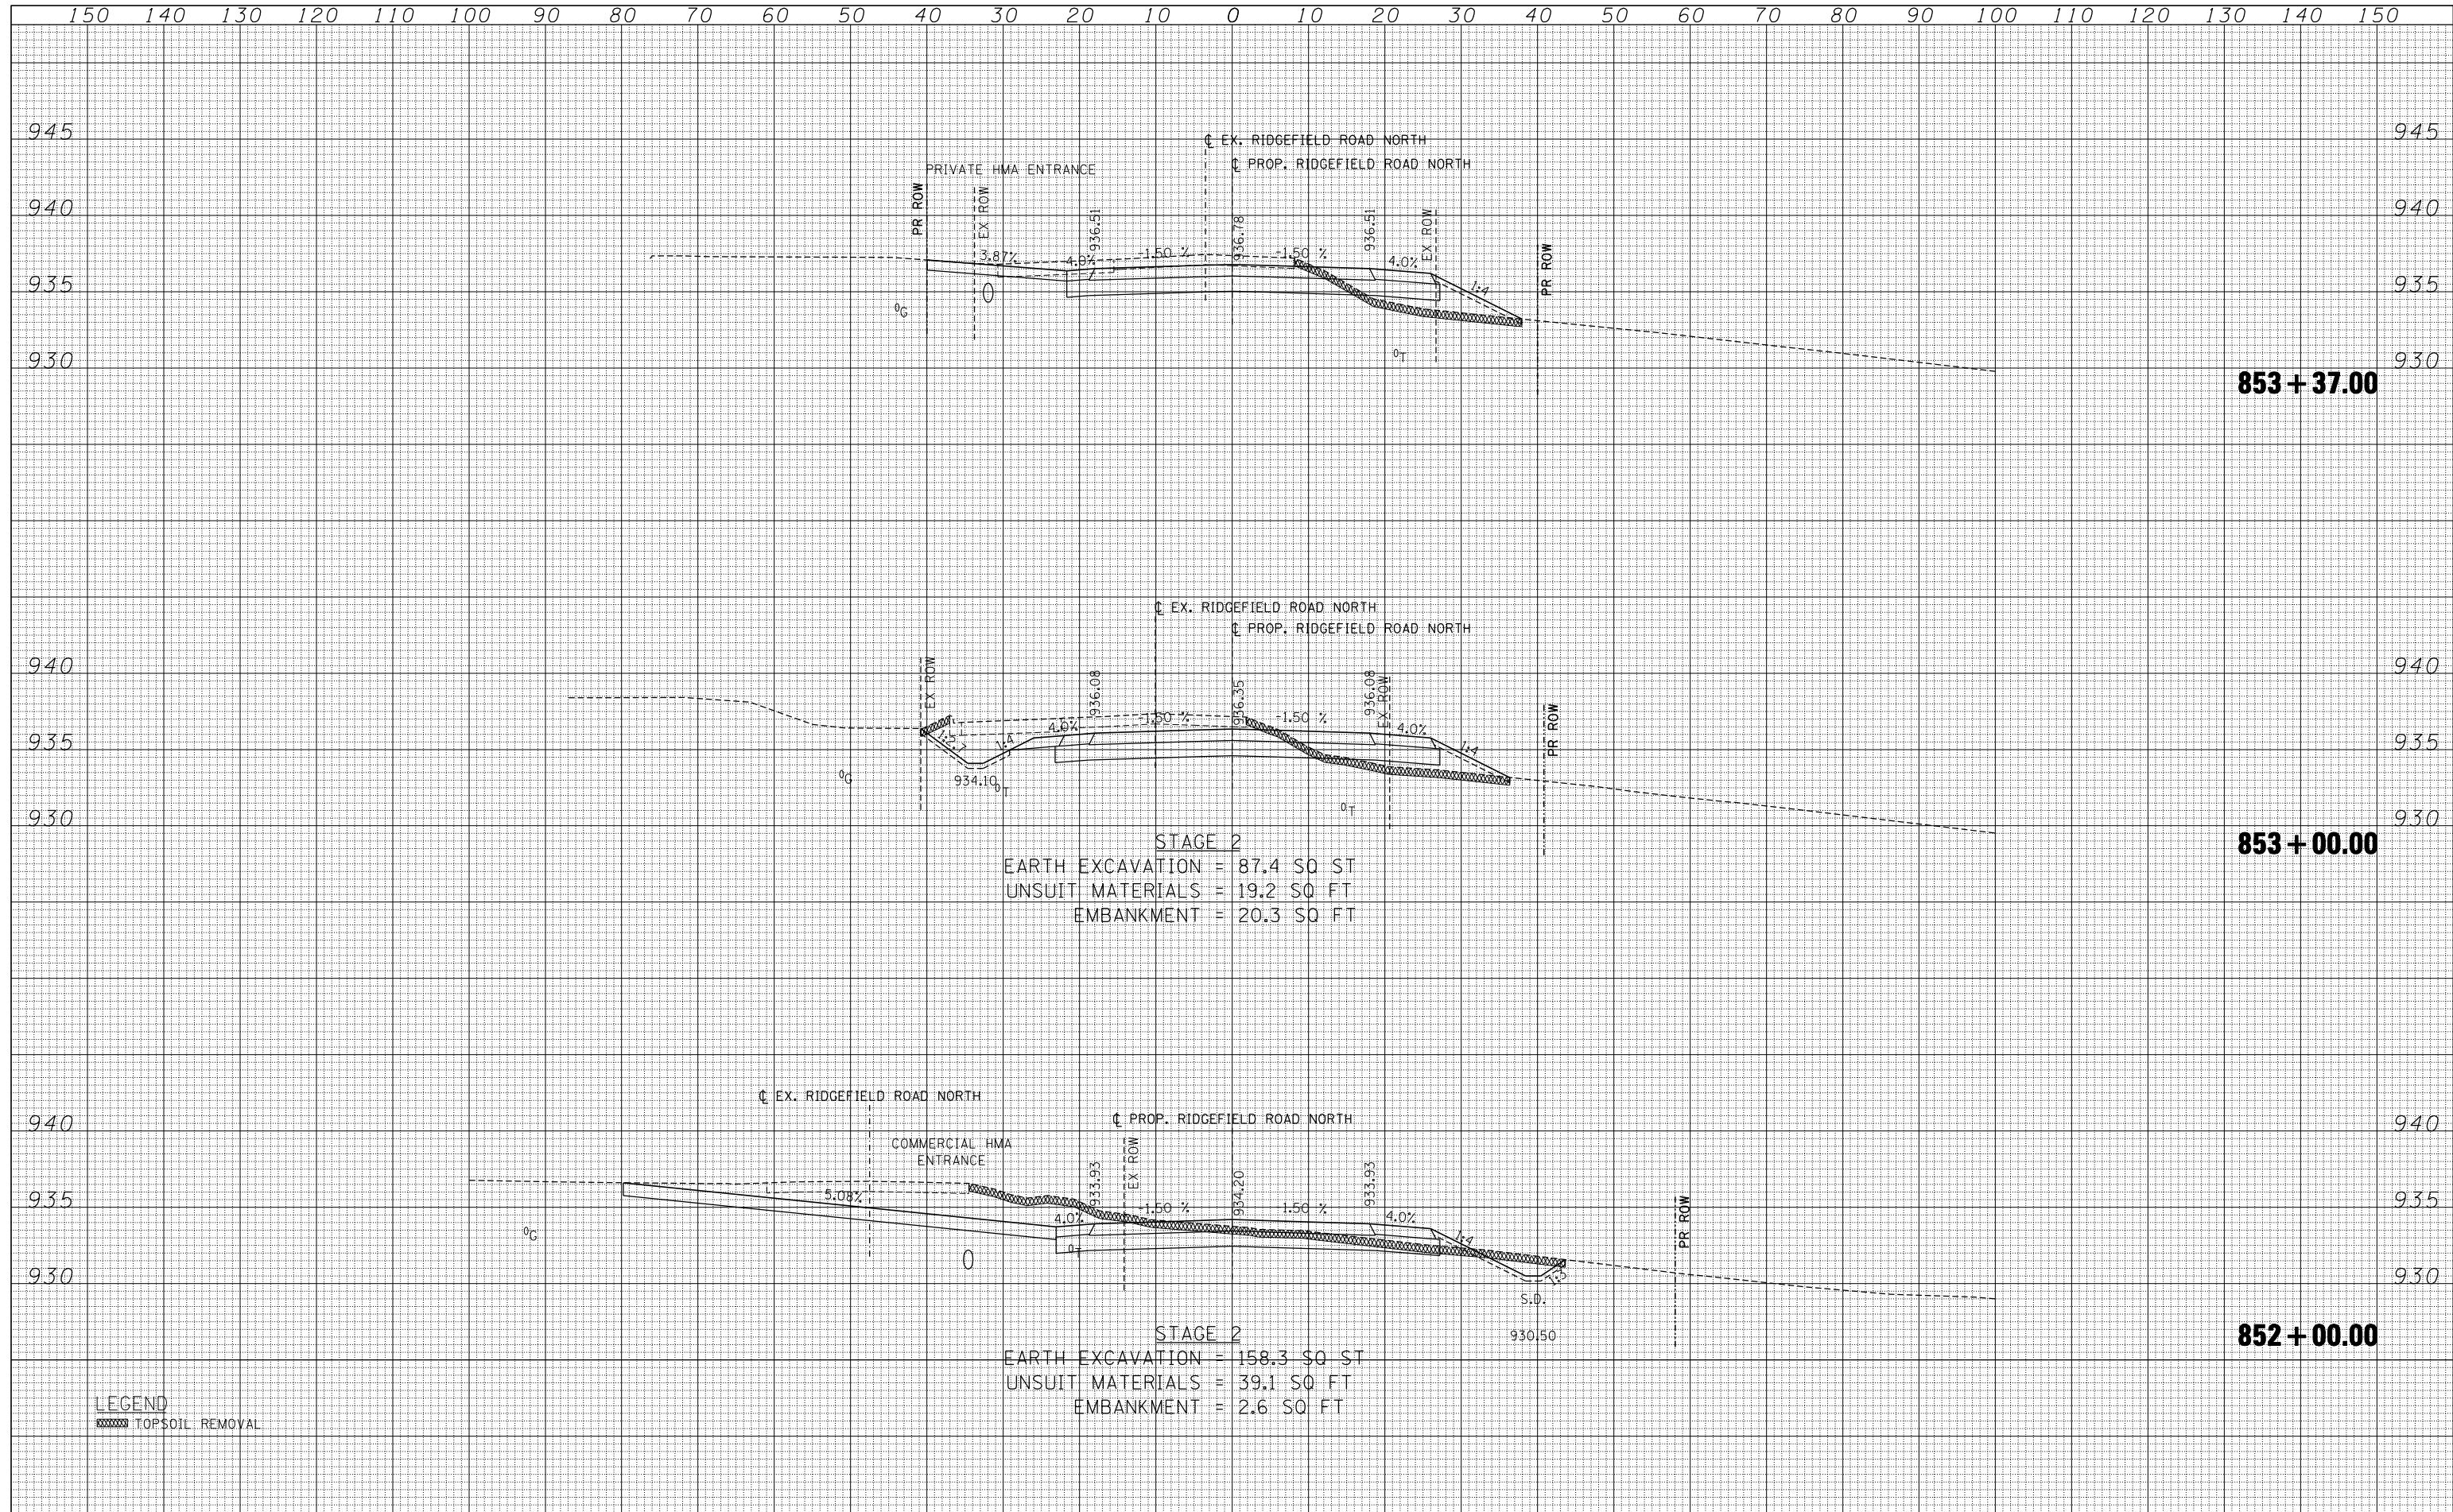

STAGE 2
 EARTH EXCAVATION = 87.4 SQ ST
 UNSUIT MATERIALS = 19.2 SQ FT
 EMBANKMENT = 20.3 SQ FT

STAGE 2
 EARTH EXCAVATION = 158.3 SQ ST
 UNSUIT MATERIALS = 39.1 SQ FT
 EMBANKMENT = 2.6 SQ FT

LEGEND
 TOPSOIL REMOVAL

FILE NAME	USER NAME	DESIGNED	REVISED	STATE OF ILLINOIS DEPARTMENT OF TRANSPORTATION	PROP. RIDGEFIELD ROAD NORTH CROSS SECTIONS	F.A. RTE.	SECTION	COUNTY	TOTAL SHEETS	SHEET NO.
FILEL	*USERS*	DRAWN - AG	REVISED -			305	27R-2	MCHENRY	673	664
PLOT SCALE	*SCALE*	CHECKED - BRH	REVISED -			SCALE: HORIZ. 1"=10' VERT. 1"=5'		STA. 852+00.00 TO STA. 853+37.00		CONTRACT NO. 62268
PLOT DATE	*DATE*	DATE - 11/01/13	REVISED -			ILLINOIS FED. AID PROJECT				