


DATE	
BY	
SURVEYED	
PLOTTED	
TEMPLATE	
NOTE BOOK	
AREAS CHECKED	
AREAS CHECKED	

DATE	
BY	
SURVEYED	
PLOTTED	
TEMPLATE	
NOTE BOOK	
AREAS CHECKED	
AREAS CHECKED	

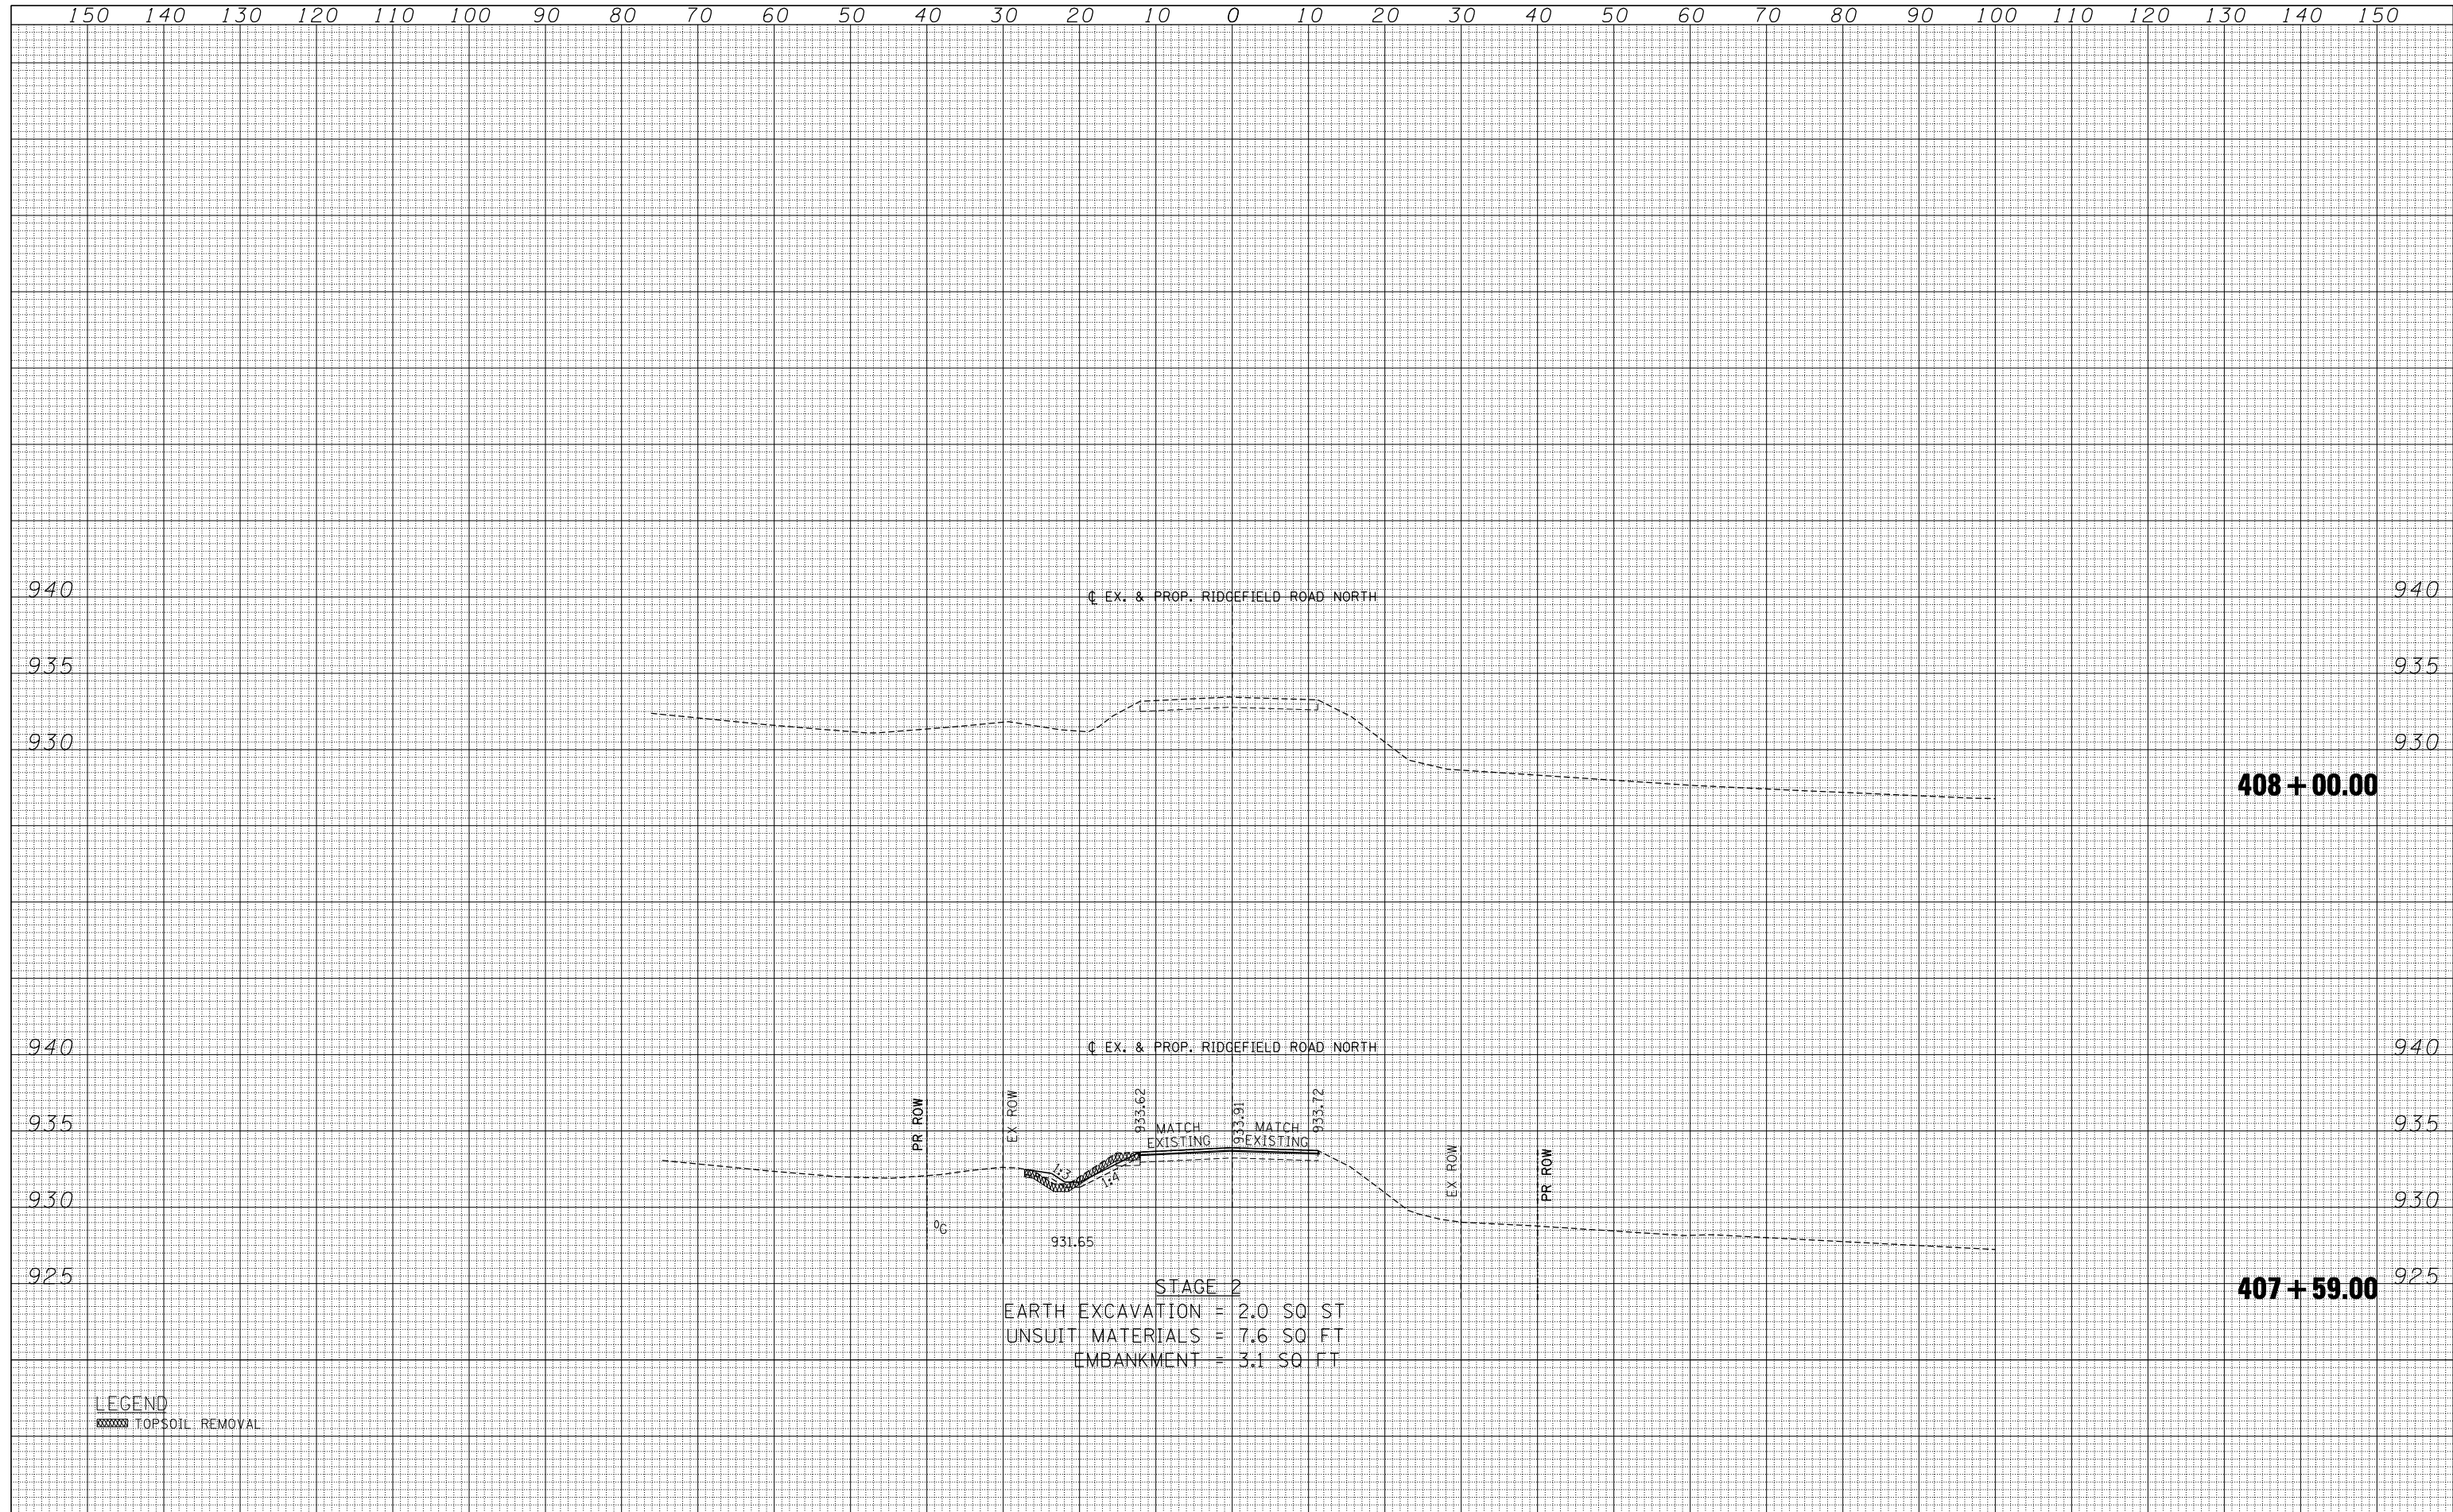

STAGE 2
 EARTH EXCAVATION = 2.0 SQ ST
 UNSUIT MATERIALS = 7.6 SQ FT
 EMBANKMENT = 3.1 SQ FT

LEGEND
 TOPSOIL REMOVAL

FILE NAME	USER NAME	DESIGNED	REVISED	STATE OF ILLINOIS DEPARTMENT OF TRANSPORTATION	PROP. RIDGEFIELD ROAD NORTH CROSS SECTIONS	F.A. RTE.	SECTION	COUNTY	TOTAL SHEETS	SHEET NO.
FILEL		DRAWN	REVISED			305	27R-2	MCHENRY	673	667
PLOT SCALE		CHECKED	REVISED			CONTRACT NO. 62268				
PLOT DATE		DATE	REVISED			ILLINOIS FED. AID PROJECT				

exp U.S. Services Inc.
 CHICAGO, IL
 BUILDINGS-EARTH & ENVIRONMENT-ENERGY
 INDUSTRIAL-INFRASTRUCTURE-SUSTAINABILITY

SCALE: HORIZ. 1"=10' VERT. 1"=5' STA. 407+59.00 TO STA. 408+00.00