


| | |
|--------------|--|
| DATE | |
| BY | |
| SURVEYED | |
| PLOTTED | |
| TEMPLATE | |
| AREAS | |
| CHECKED | |
| FINAL SURVEY | |
| NOTE BOOK | |
| NO. | |

| | |
|-----------------|--|
| DATE | |
| BY | |
| SURVEYED | |
| PLOTTED | |
| TEMPLATE | |
| AREAS | |
| CHECKED | |
| ORIGINAL SURVEY | |
| NOTE BOOK | |
| NO. | |

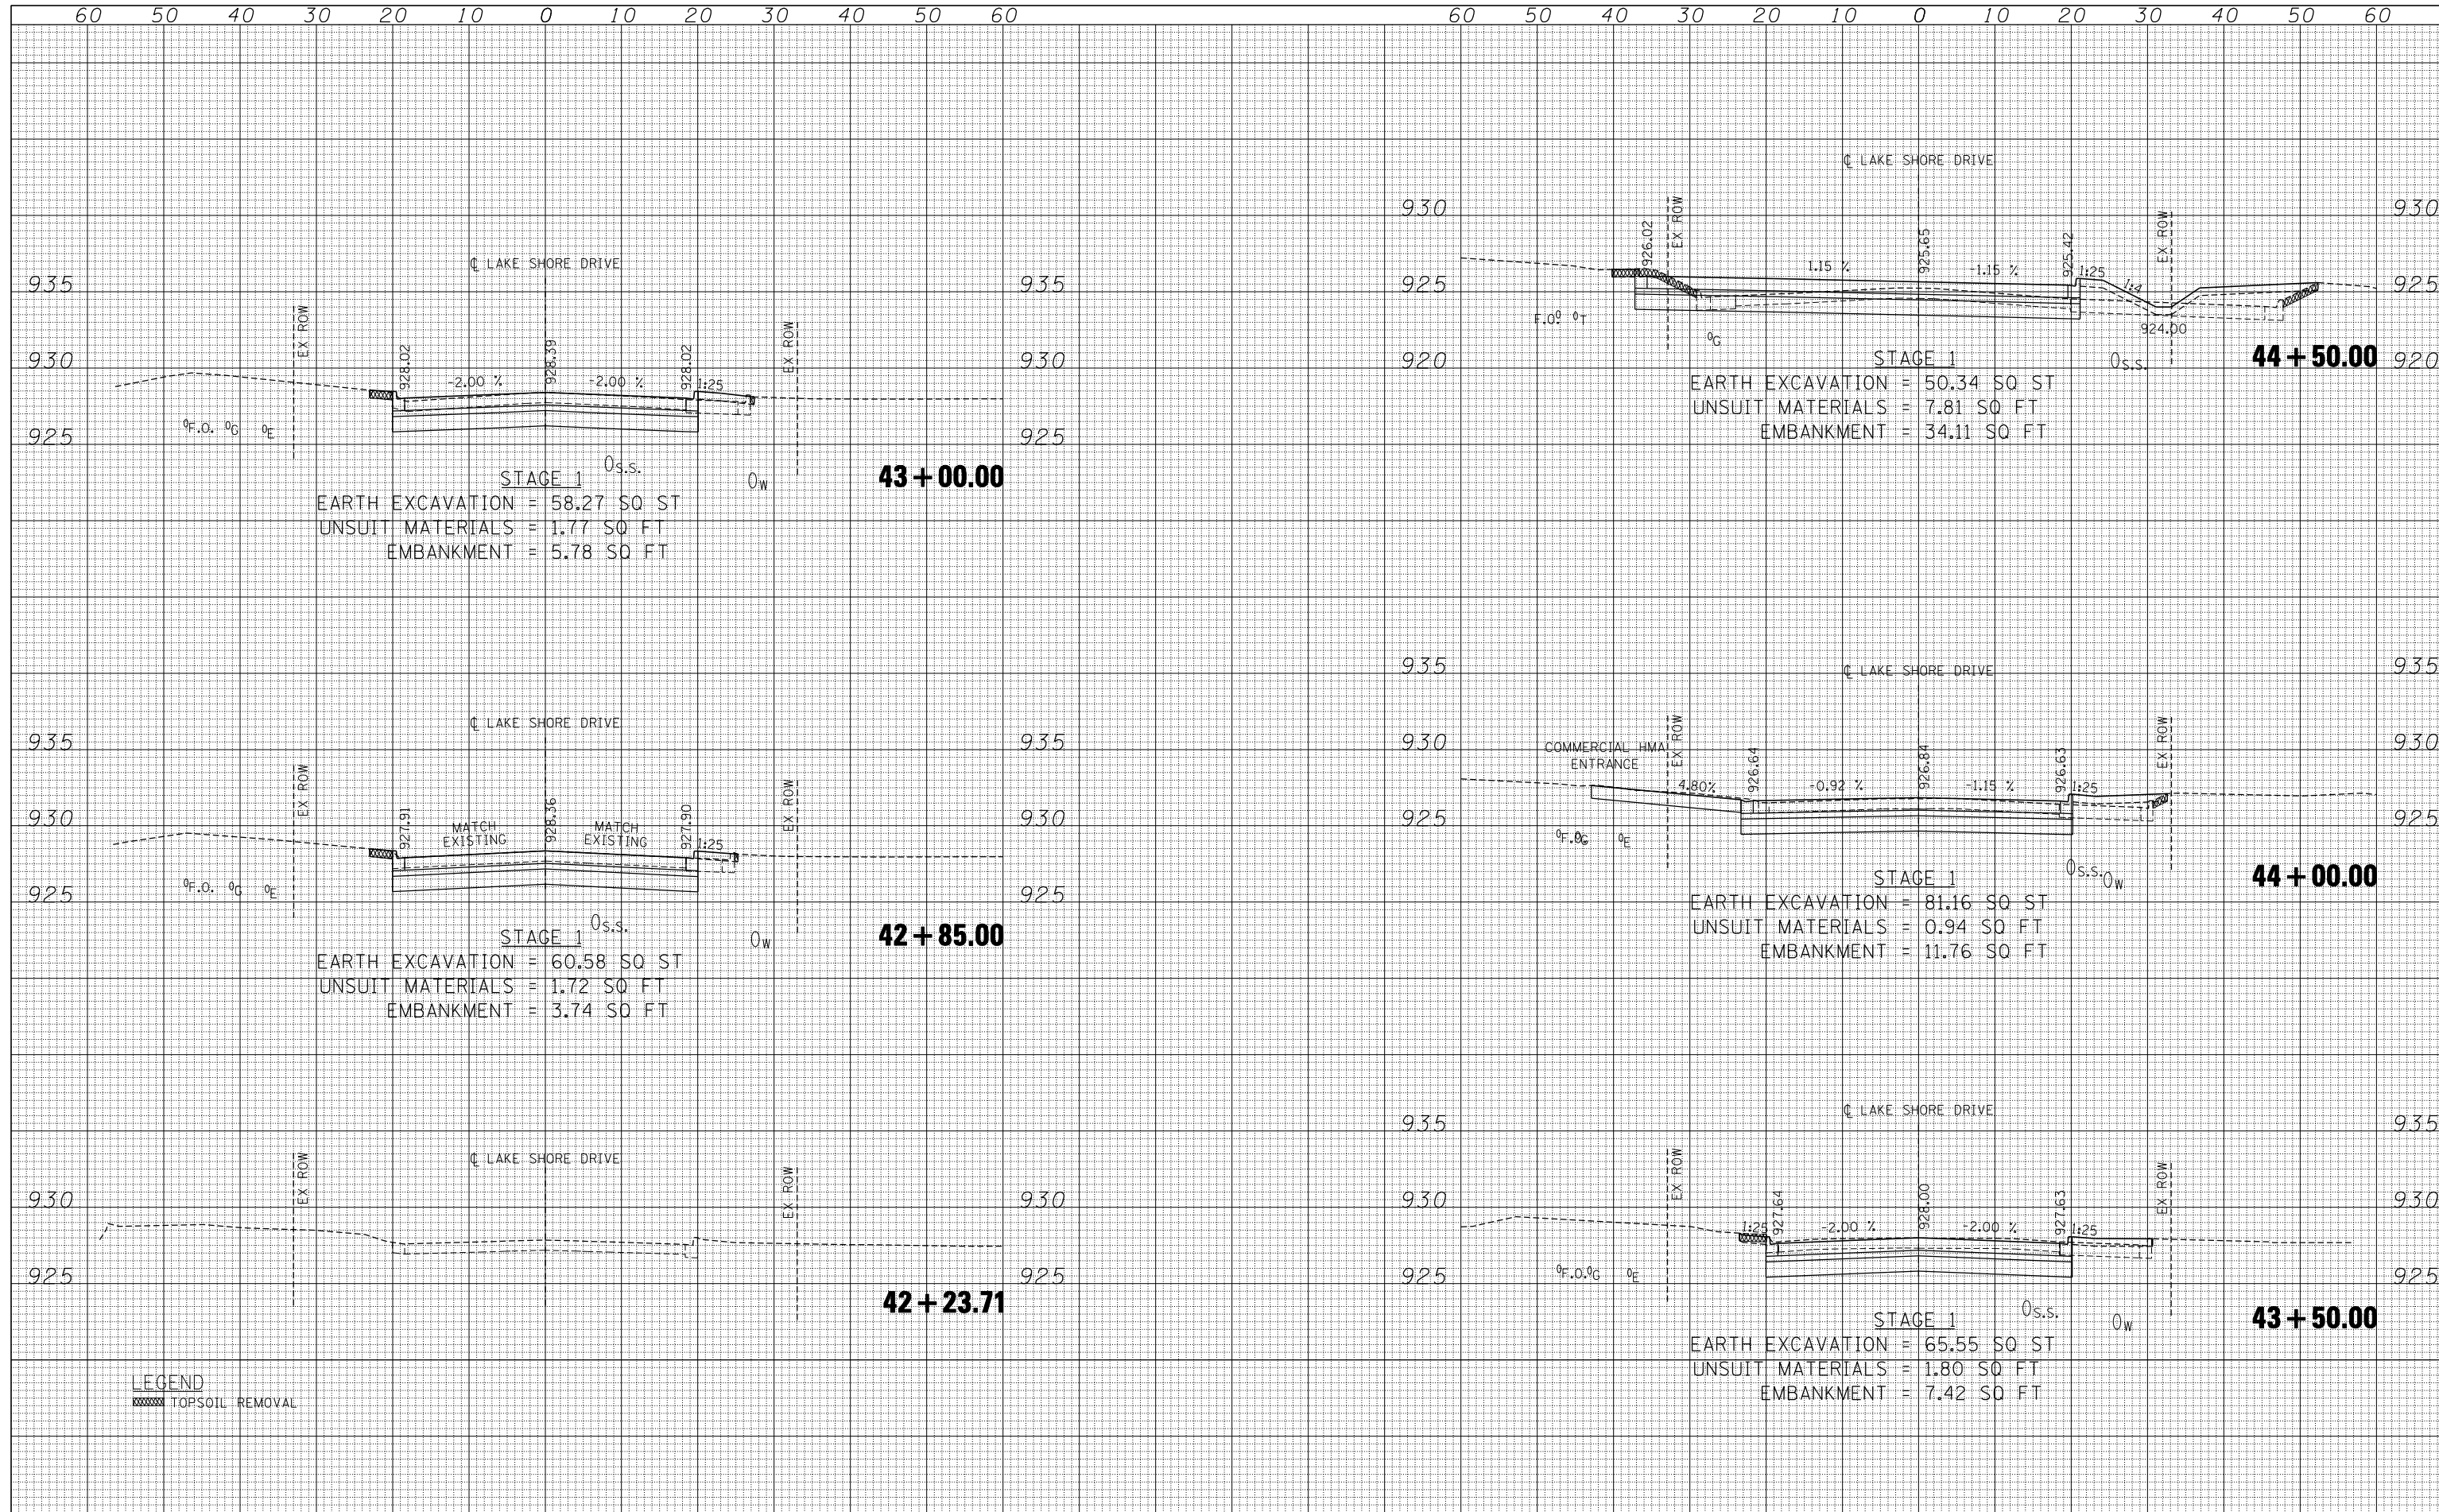

LEGEND
 TOPSOIL REMOVAL

| | | | |
|-----------|-----------|------------|---------|
| FILE NAME | USER NAME | DESIGNED | REVISED |
| *FILEL* | *USER* | - AC | - |
| | | CHECKED | REVISED |
| | | - BRH | - |
| | | DATE | REVISED |
| | | - 11/01/13 | - |
| | | | |

**STATE OF ILLINOIS
 DEPARTMENT OF TRANSPORTATION**

LAKE SHORE DRIVE CROSS SECTIONS
 SCALE: HORIZ. 1"=10' VERT. 1"=5'
 STA. 42+23.71 TO STA. 44+50.00

| | | | | |
|---------------------------|---------|---------|--------------|-----------|
| F.A. RTE. | SECTION | COUNTY | TOTAL SHEETS | SHEET NO. |
| 305 | 27R-2 | MCHENRY | 673 | 671 |
| | | | CONTRACT NO. | 62268 |
| ILLINOIS FED. AID PROJECT | | | | |