


STA. 502+00A - 507+20A

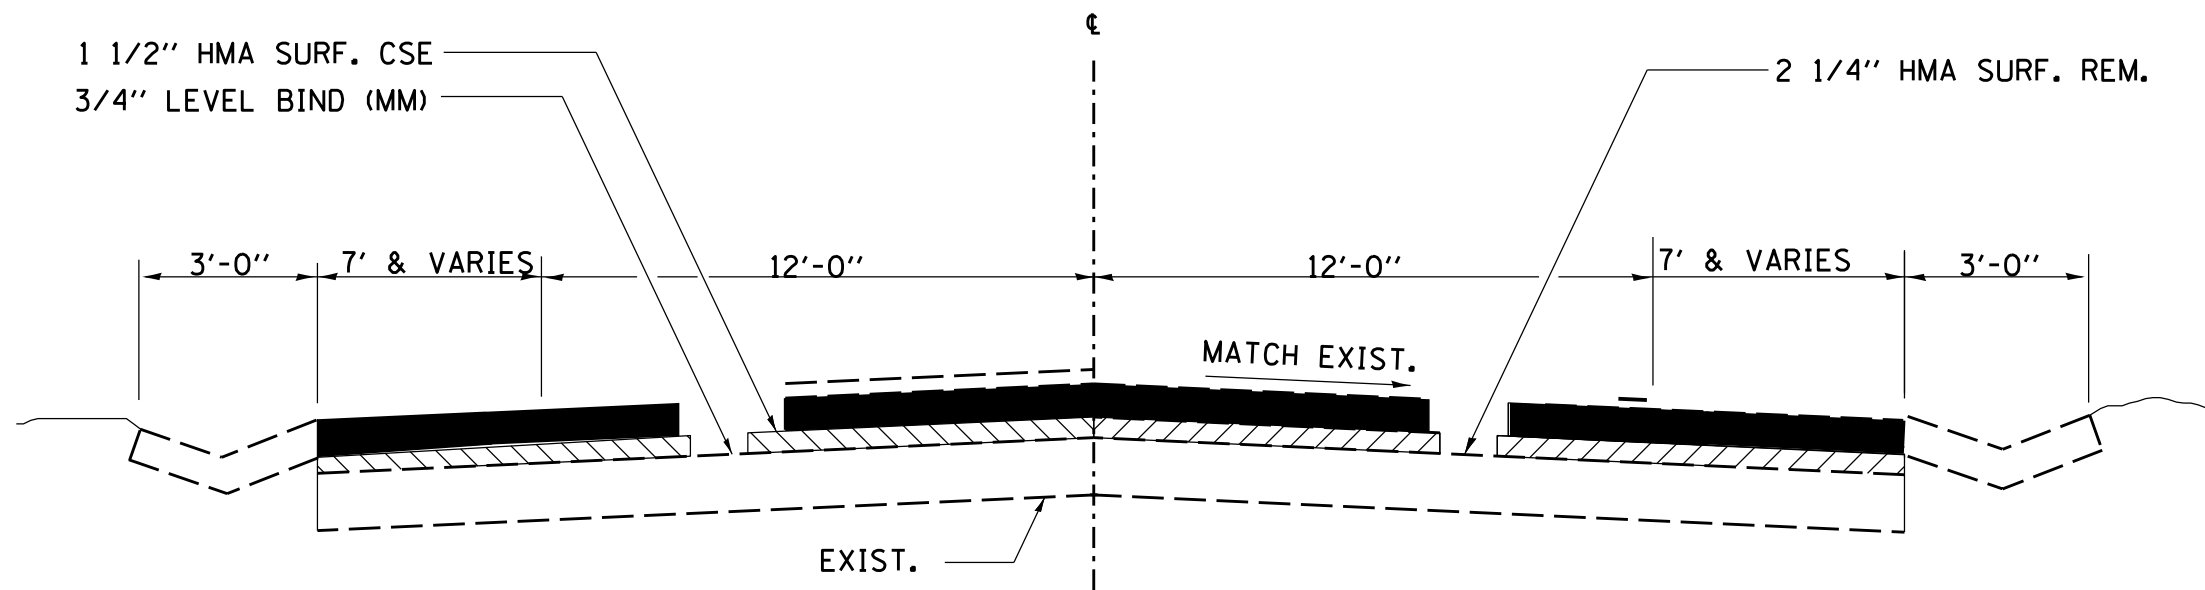

STA. 507+20A - 508+50A

FILE NAME =	USER NAME = \$USER\$	DESIGNED - _____	REVISED - _____	STATE OF ILLINOIS DEPARTMENT OF TRANSPORTATION	TYPICAL SECTIONS		F.A.S. RTE.	SECTION	COUNTY	TOTAL SHEETS	SHEET NO.	
\$FILEL\$		DRAWN - _____	REVISED - _____		SCALE: _____	SHEET _____	OF _____	SHEETS	STA. _____	TO STA. _____	1248	16
\$MODELNAME\$		CHECKED - _____	REVISED - _____									6
		DATE - _____	REVISED - _____									
ILLINOIS FED. AID PROJECT											CONTRACT NO. 66924	