


STA. 508+50A - 519+50A
 STA. 531+62A - 543+06A

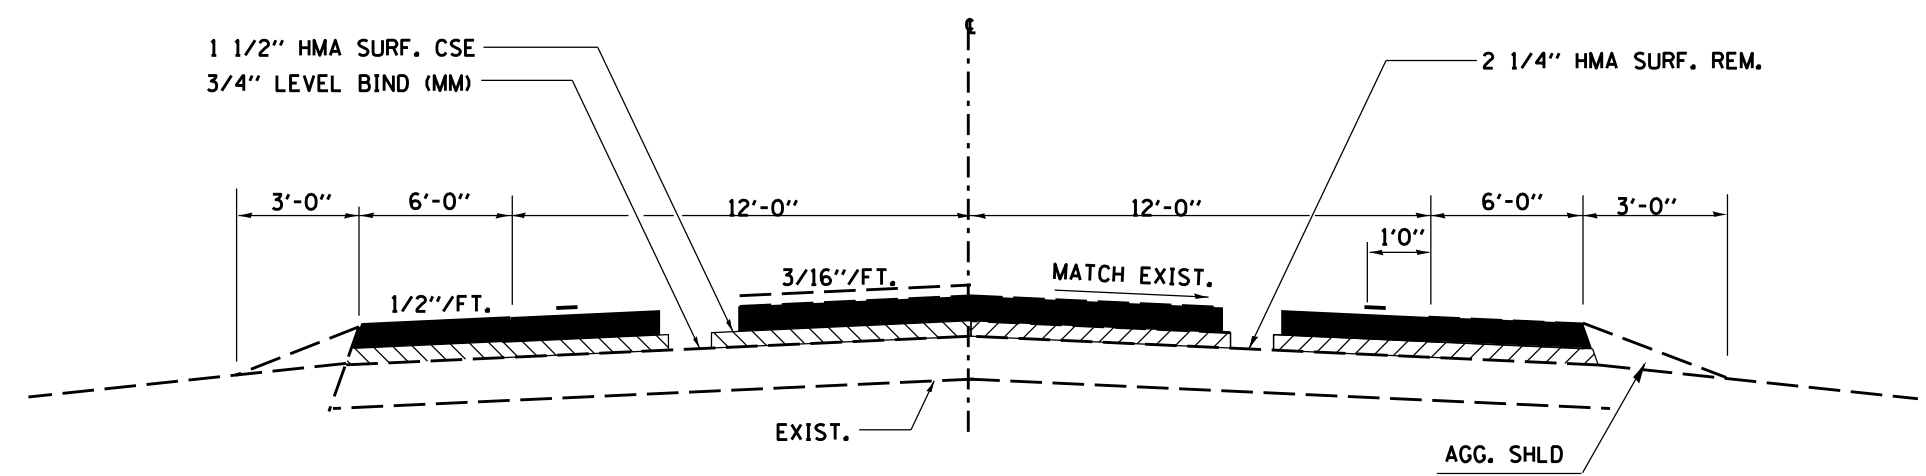

STA. 519+50A - 521+95A
 BRIDGE OMISS. 521+95A - 524+05A
 STA. 524+05A - 531+62A

STA. EQ. 574+79.9 = 574+72.8
 STA. EQ. 696+00BK = 647+35AH

FILE NAME =	USER NAME = \$USER\$	DESIGNED - _____	REVISED - _____	STATE OF ILLINOIS DEPARTMENT OF TRANSPORTATION	TYPICAL SECTIONS			F.A.S RTE.	SECTION	COUNTY	TOTAL SHEETS	SHEET NO.	
\$FILEL\$		DRAWN - _____	REVISED - _____		SCALE: _____	SHEET _____	OF _____	SHEETS	STA. _____	TO STA. _____	1248	16	7
\$MODELNAME\$		CHECKED - _____	REVISED - _____										
		DATE - _____	REVISED - _____										
								ILLINOIS FED. AID PROJECT		CONTRACT NO. 66924			