


CENTERLINE & NO PASSING ZONE LINES - YELLOW (SEE TYPICAL SECTIONS)

PAVEMENT MARKING

780-8

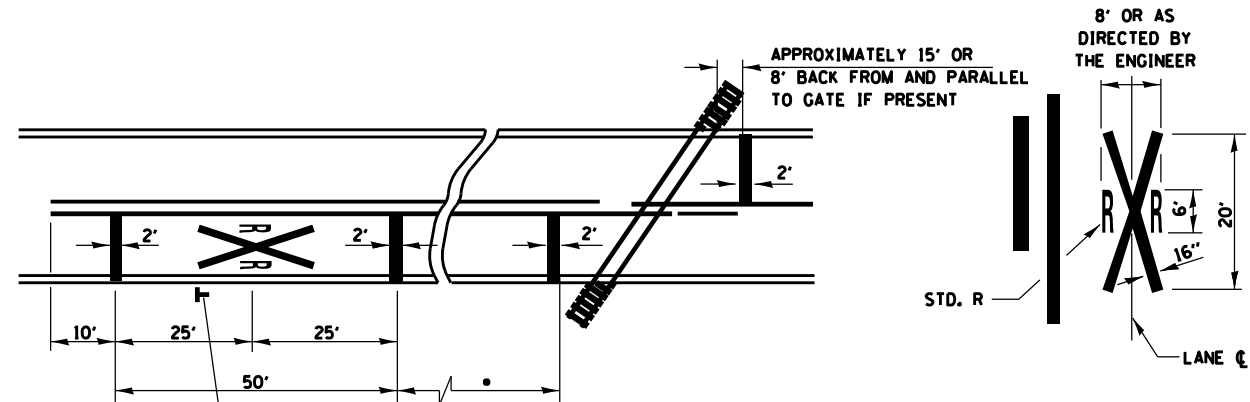

- MINIMUM DISTANCE
400' FOR 55 MPH
250' FOR 45 MPH
100' FOR 35 MPH OR LESS


NOTES:
THE TRANSVERSE SPREAD OF THE "X" MAY VARY ACCORDING TO LANE WIDTH.

ON MULTI-LANE ROADS, THE STOP LINES SHALL EXTEND ACROSS ALL APPROACH LANES AND SEPARATE RXR SYMBOLS SHALL BE PLACED ADJACENT TO EACH OTHER IN EACH LANE.

WHEN THE PAVEMENT MARKING SYMBOL IS USED, A PORTION OF THE SYMBOL SHOULD BE LOCATED DIRECTLY ADJACENT TO THE ADVANCE WARNING SIGN (W10-1).

PAVEMENT MARKINGS AT RAILROAD-HIGHWAY GRADE CROSSING

780-15

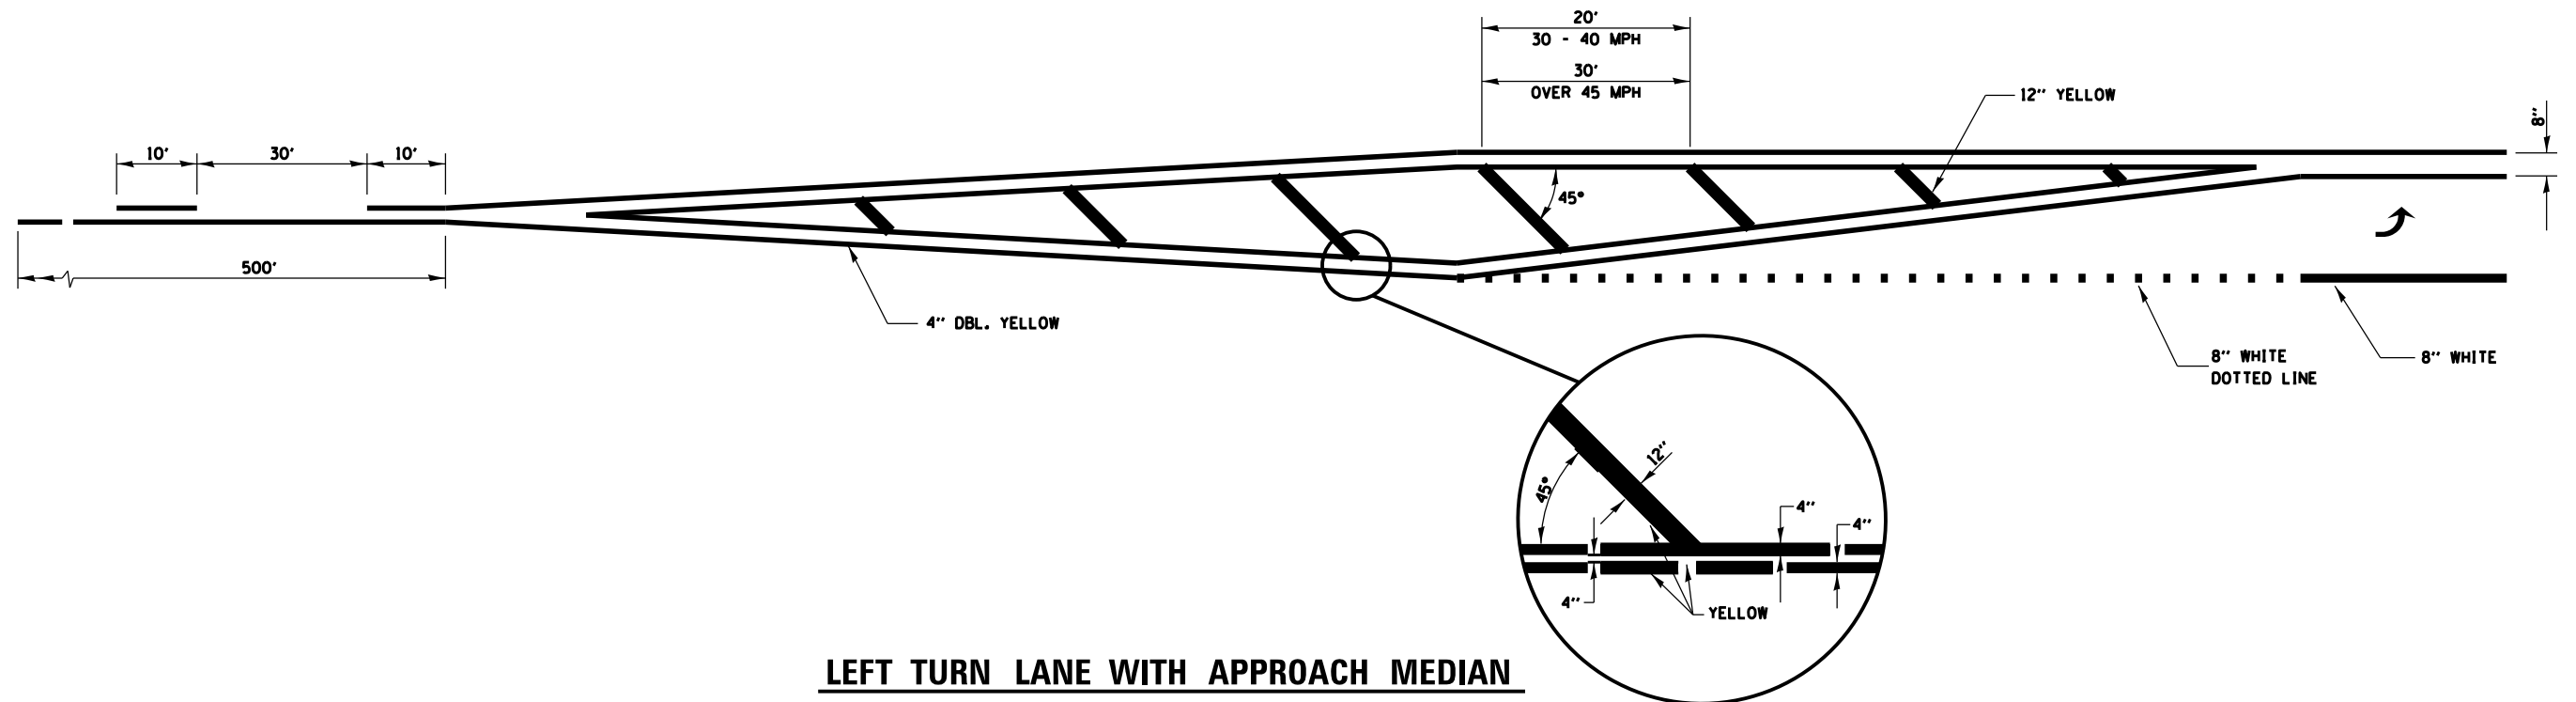

LEFT TURN LANE WITH APPROACH MEDIAN

780-19

FILE NAME = #FILEL*	USER NAME = #USER*	DESIGNED - ___	REVISED - ___	STATE OF ILLINOIS DEPARTMENT OF TRANSPORTATION	DETAILS		F.A.S. RTE. 338	SECTION (33IRS-5 & (32IRS-3	COUNTY IROO./FORD	TOTAL SHEETS 19	SHEET NO. 15	
	PLOT SCALE = #SCALE*	DRAWN - ___	REVISED - ___		SCALE: _____	SHEET _____	OF _____	SHEETS	STA. _____	TO STA. _____	CONTRACT NO. 66B09	
	PLOT DATE = #DATE*	CHECKED - ___	REVISED - ___								ILLINOIS FED. AID PROJECT	
		DATE - ___	REVISED - ___									