
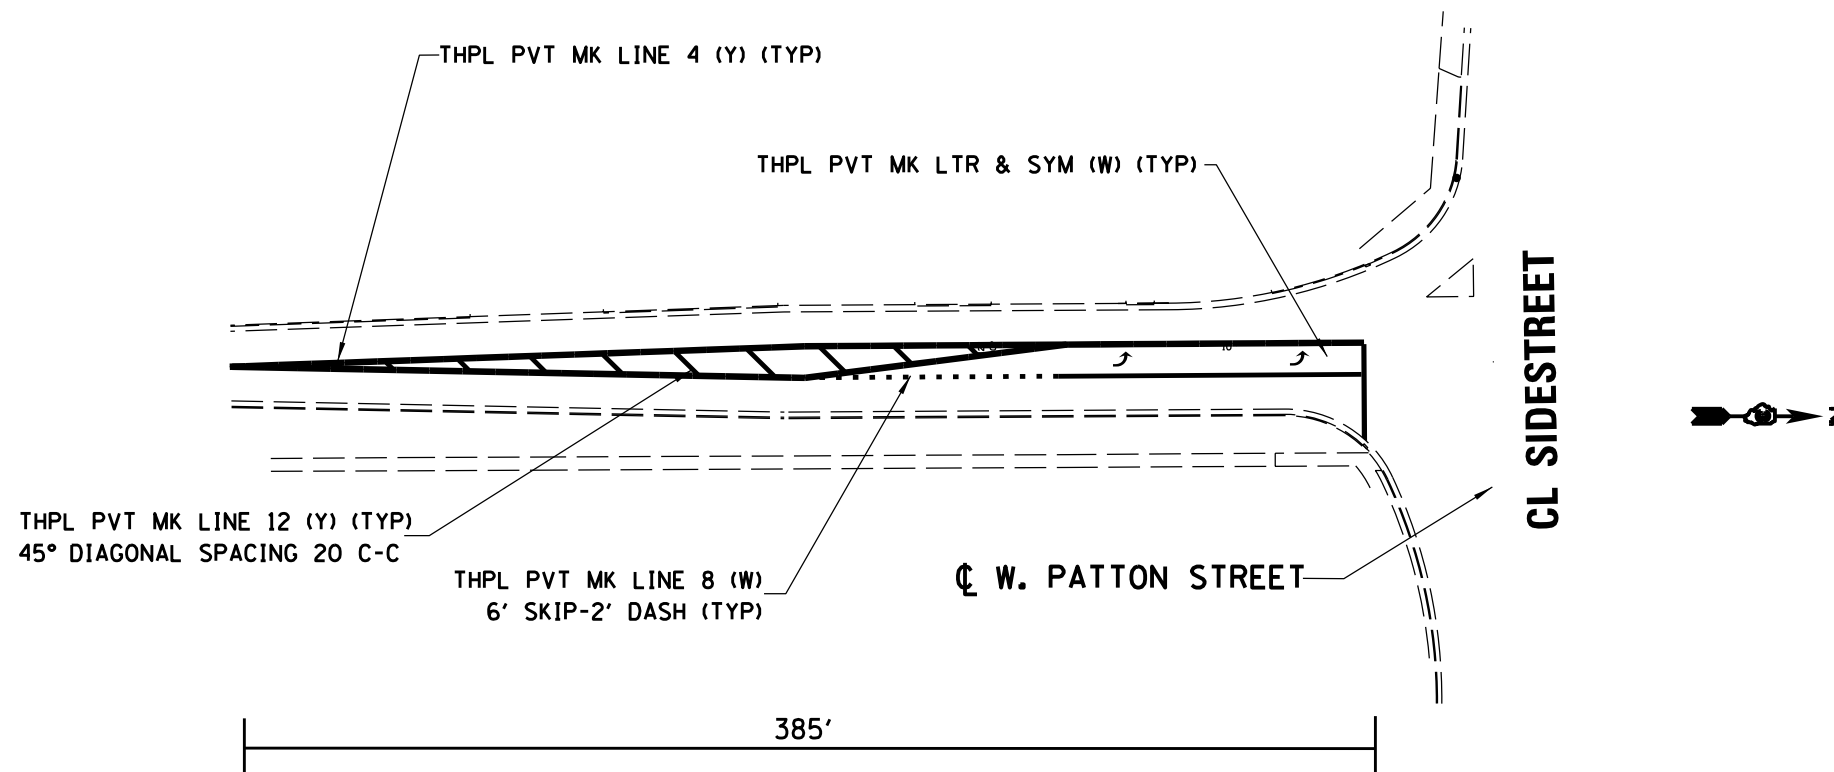


LEGEND

- ◀ ◀ ONE-WAY CRYSTAL MARKER
 - ◀ ◀ ONE-WAY AMBER MARKER
 - ◄ ◄ TWO-WAY AMBER MARKER
- SEE STANDARD 781001

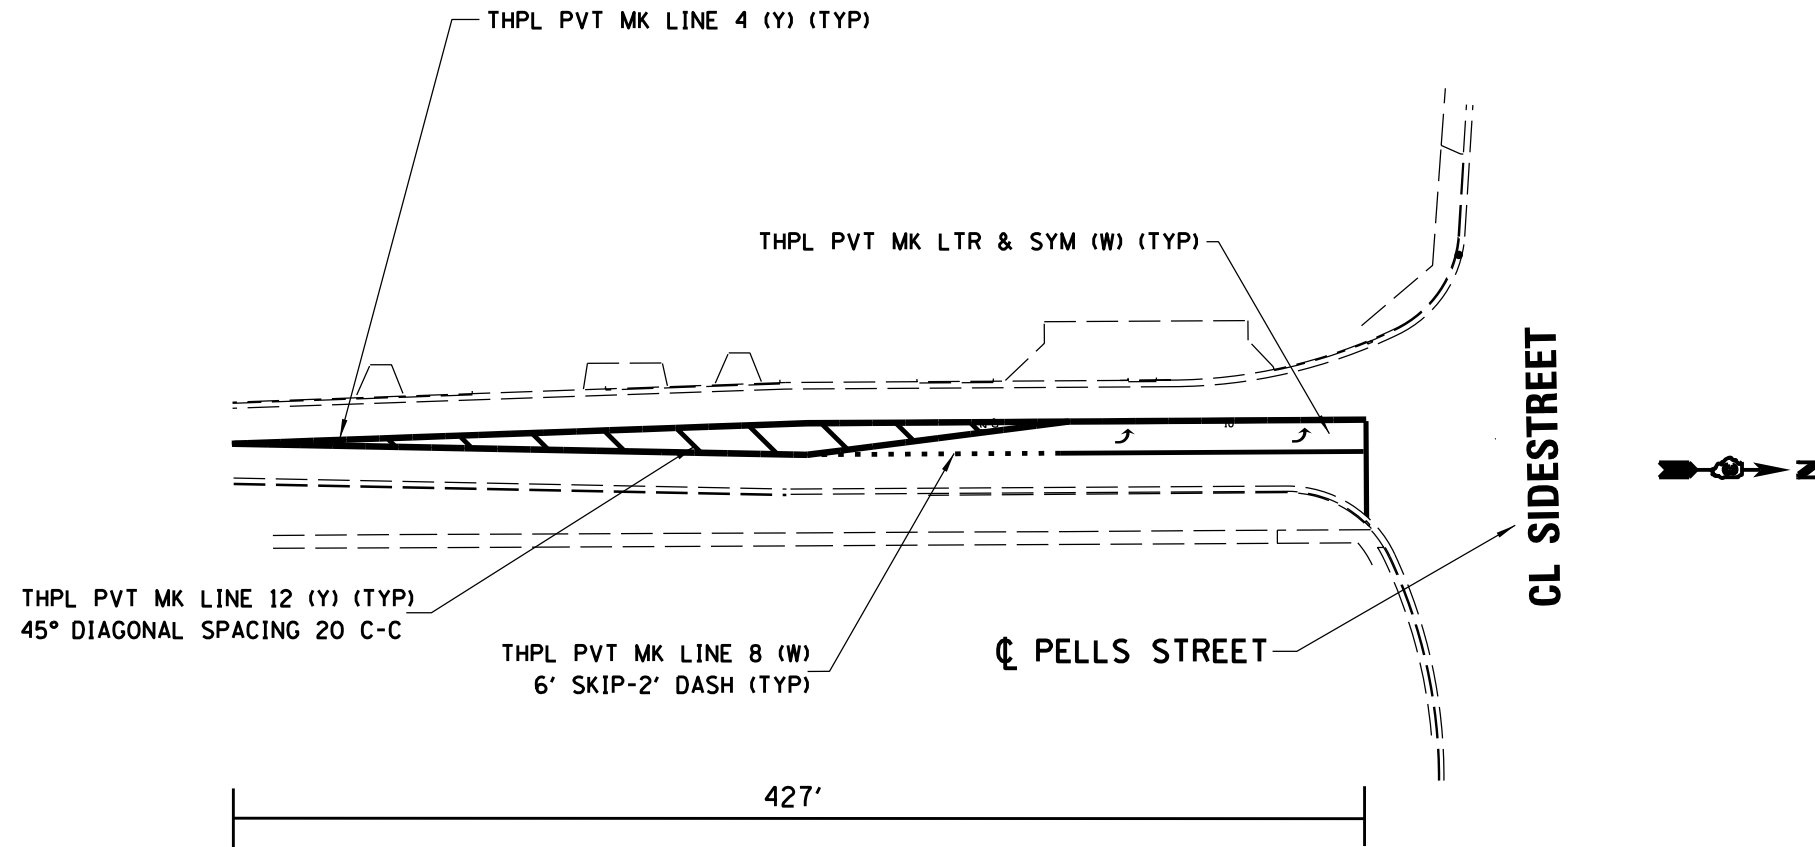

FILE NAME = *FILEL*	USER NAME = *USER*	DESIGNED - ___	REVISED - ___	STATE OF ILLINOIS DEPARTMENT OF TRANSPORTATION	PAVEMENT MARKINGS			F.A.S. RTE. 338	SECTION (331RS-5 & (321RS-3	COUNTY IROO./FORD	TOTAL SHEETS 19	SHEET NO. 18
	PLOT SCALE = *SCALE*	DRAWN - ___	REVISED - ___					SCALE: _____ SHEET _____ OF _____ SHEETS STA. _____ TO STA. _____			CONTRACT NO. 66809	
	PLOT DATE = *DATE*	DATE - ___	REVISED - ___		ILLINOIS FED. AID PROJECT							