


EXIST. CURVE EXCL-1
 PI STA. = 1001+63.00
 Δ = 25° 28' 59" (RT)
 D = 2° 29' 59"
 R = 2,292.01'
 T = 518.27'
 L = 1,019.40'
 E = 57.87'
 e = -----
 T.R. = -----
 S.E. RUN = -----
 P.C. STA. = 996+44.73
 P.T. STA. = 1006+64.13

EXIST. CURVE EXCL-2
 PI STA. = 1016+26.25
 Δ = 19° 30' 58" (LT)
 D = 1° 54' 00"
 R = 3,015.71'
 T = 518.63'
 L = 1,027.21'
 E = 44.27'
 e = -----
 T.R. = -----
 S.E. RUN = -----
 P.C. STA. = 1011+07.62
 P.T. STA. = 1021+34.83

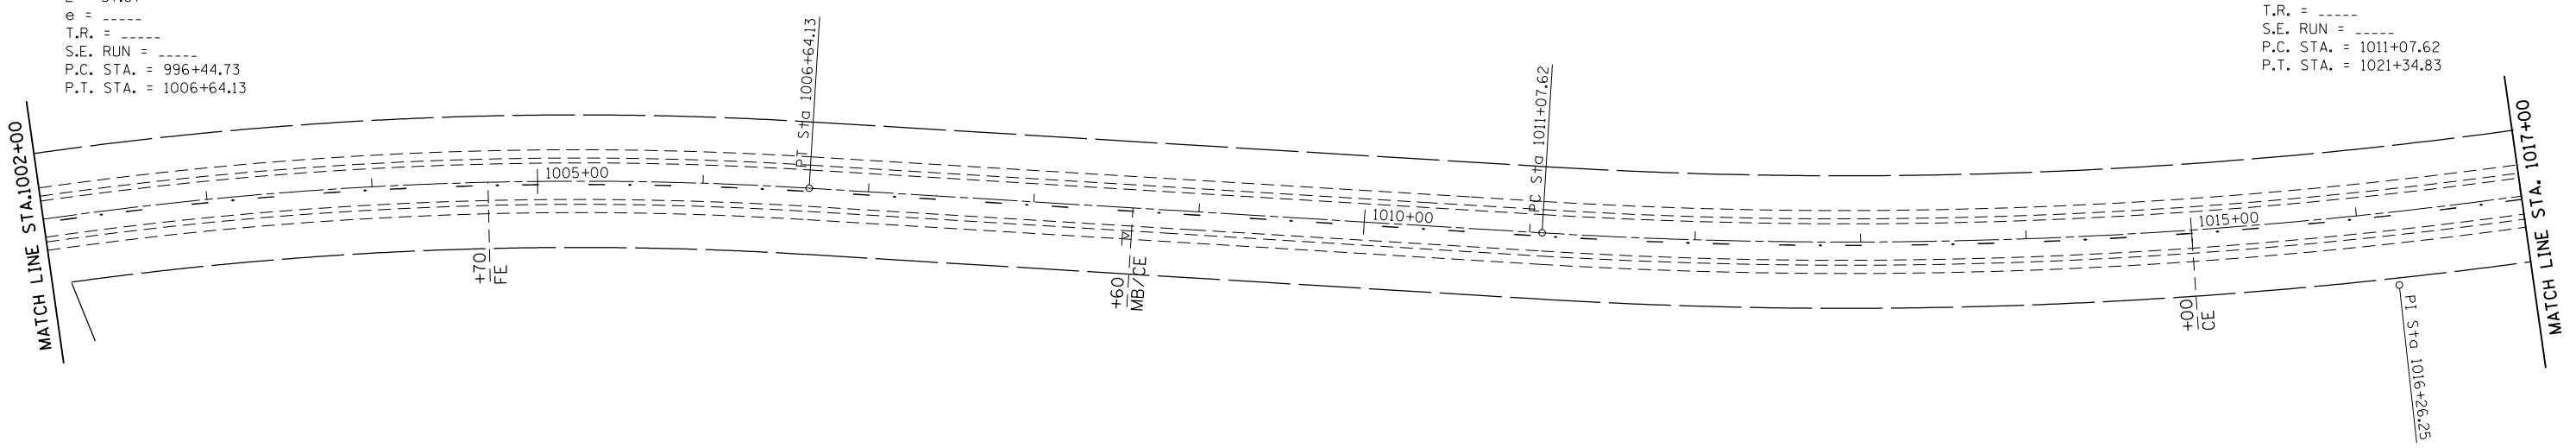

FILE NAME =	USER NAME = duncanbd	DESIGNED -	REVISED -
es:\pwwork\pwwork\duncanbd\10253031\10366818-sht-details.dgn		DRAWN -	REVISED -
	PLOT SCALE = 100.0000' / in.	CHECKED -	REVISED -
	PLOT DATE = 6/6/2014	DATE -	REVISED -

**STATE OF ILLINOIS
 DEPARTMENT OF TRANSPORTATION**

SCALE:	SHEET NO.	OF	SHEETS	STA.	TO	STA.
--------	-----------	----	--------	------	----	------

F.A.P. RTE.	SECTION	COUNTY	TOTAL SHEETS	SHEET NO.
573	(116)RS-6	DEKALB	11	7
CONTRACT NO. 66B18				
ILLINOIS FED. AID PROJECT				