


LEGEND

- CLASS D PATCH, TYPE III, 13" & TYPE IV, 13"
- HMA SURFACE REMOVAL, 1 3/4" (ONLY IN GUTTER SECTIONS)
HMA SURFACE COURSE, MIX "D", N50- 2"
- SUB-BASE GRANULAR MATERIAL, TYPE B 12"
- GEOTECHNICAL FABRIC FOR GROUND STABILIZATION
- PIPE UNDERDRAINS 6"
- STONE RIPRAP, CLASS B3

NOTE: SEE SCHEDULE OF QUANTITIES FOR A LIST OF PAY ITEMS AND APPROX. LOCATIONS

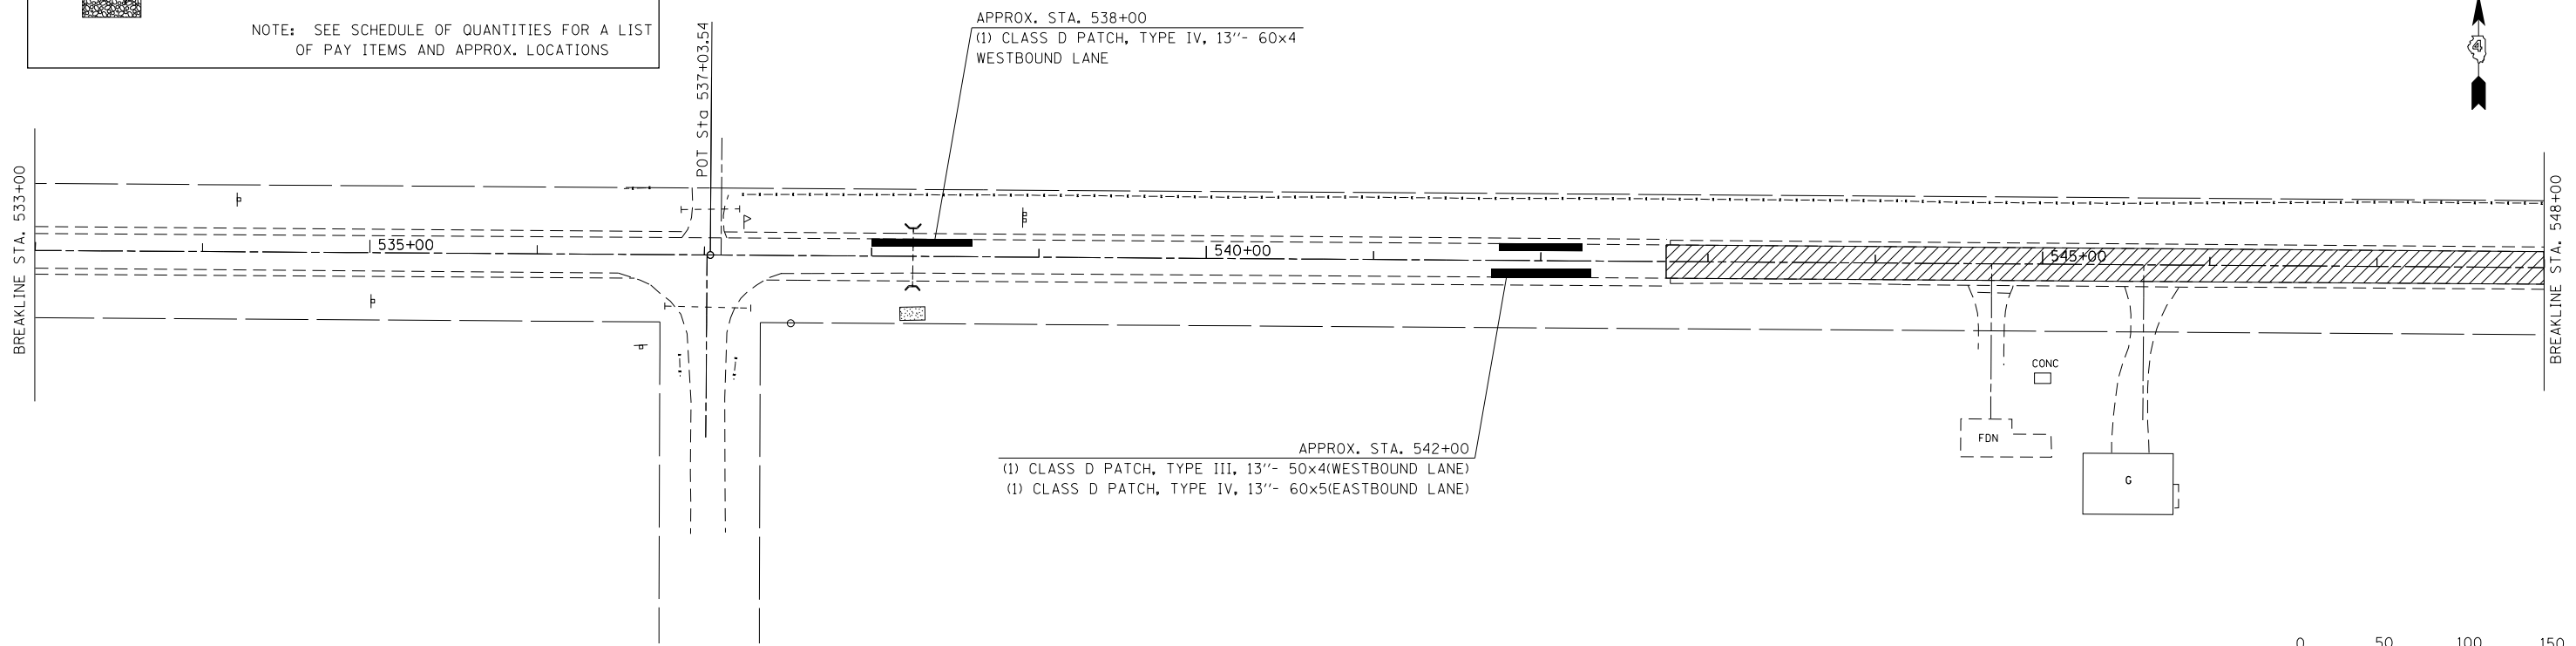

FILE NAME = D488778-SHT-REMOVAL.dgn	USER NAME = aubreys	DESIGNED -	REVISED -	STATE OF ILLINOIS DEPARTMENT OF TRANSPORTATION	GENERAL PLAN			F.A.S. RTE. 379	SECTION (101,111)RS-3	COUNTY KNOX	TOTAL SHEETS 33	SHEET NO. 13
	PLOT SCALE = 100.0000' / in.	CHECKED -	REVISED -		SCALE:	SHEET	OF	SHEETS	STA.	TO	STA.	CONTRACT NO. 68B98
Default	PLOT DATE = 5/16/2014	DATE -	REVISED -	ILLINOIS FED. AID PROJECT								