


LEGEND

- CLASS D PATCH, TYPE III, 13" & TYPE IV, 13"
- HMA SURFACE REMOVAL, 1 3/4" (ONLY IN GUTTER SECTIONS)  
HMA SURFACE COURSE, MIX "D", N50- 2"
- SUB-BASE GRANULAR MATERIAL, TYPE B 12"
- GEOTECHNICAL FABRIC FOR GROUND STABILIZATION
- PIPE UNDERDRAINS 6"
- STONE RIPRAP, CLASS B3

NOTE: SEE SCHEDULE OF QUANTITIES FOR A LIST OF PAY ITEMS AND APPROX. LOCATIONS

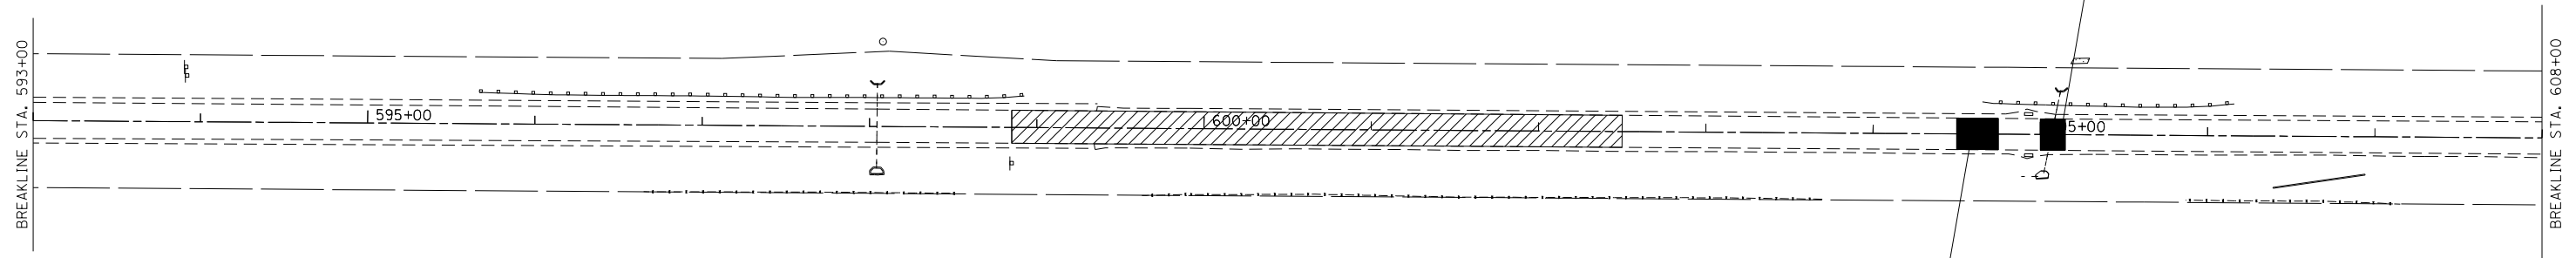

APPROX. STA. 604+50  
(2) CLASS D PATCH, TYPE IV, 13"- 25x9.5  
EASTBOUND & WESTBOUND LANES

APPROX. STA. 605+50  
(2) CLASS D PATCH, TYPE III, 13"- 15x9.5  
EASTBOUND & WESTBOUND LANES



FILE NAME =  
D488778-SHT-REMOVAL.dgn

USER NAME = aubreys  
PLOT SCALE = 100.0000' / in.  
PLOT DATE = 5/16/2014

DESIGNED -  
DRAWN -  
CHECKED -  
DATE -

REVISED -  
REVISED -  
REVISED -  
REVISED -

**STATE OF ILLINOIS  
DEPARTMENT OF TRANSPORTATION**

**GENERAL PLAN**

SCALE:      SHEET      OF      SHEETS      STA.      TO      STA.

F.A.S. RTE.	SECTION	COUNTY	TOTAL SHEETS	SHEET NO.
379	(101,111)RS-3	KNOX	33	15
<b>CONTRACT NO. 68B98</b>				
ILLINOIS FED. AID PROJECT				