


## EXISTING TYPICAL SECTION ④


STATION TO STATION  
③ 406+34 459+00 ⑤

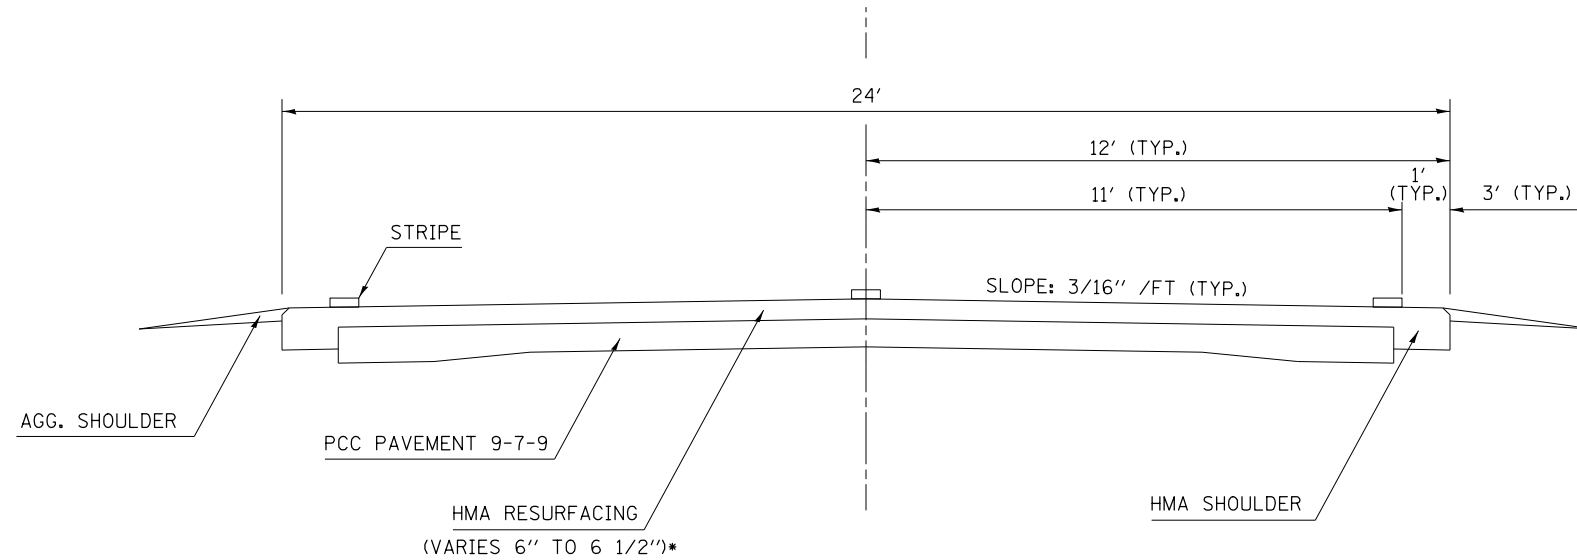

\* CONVERTED FROM METRIC PLANS, ACTUAL THICKNESS MAY VARY

## PROPOSED TYPICAL SECTION ④

STATION TO STATION  
③ 406+34 459+00 ⑤

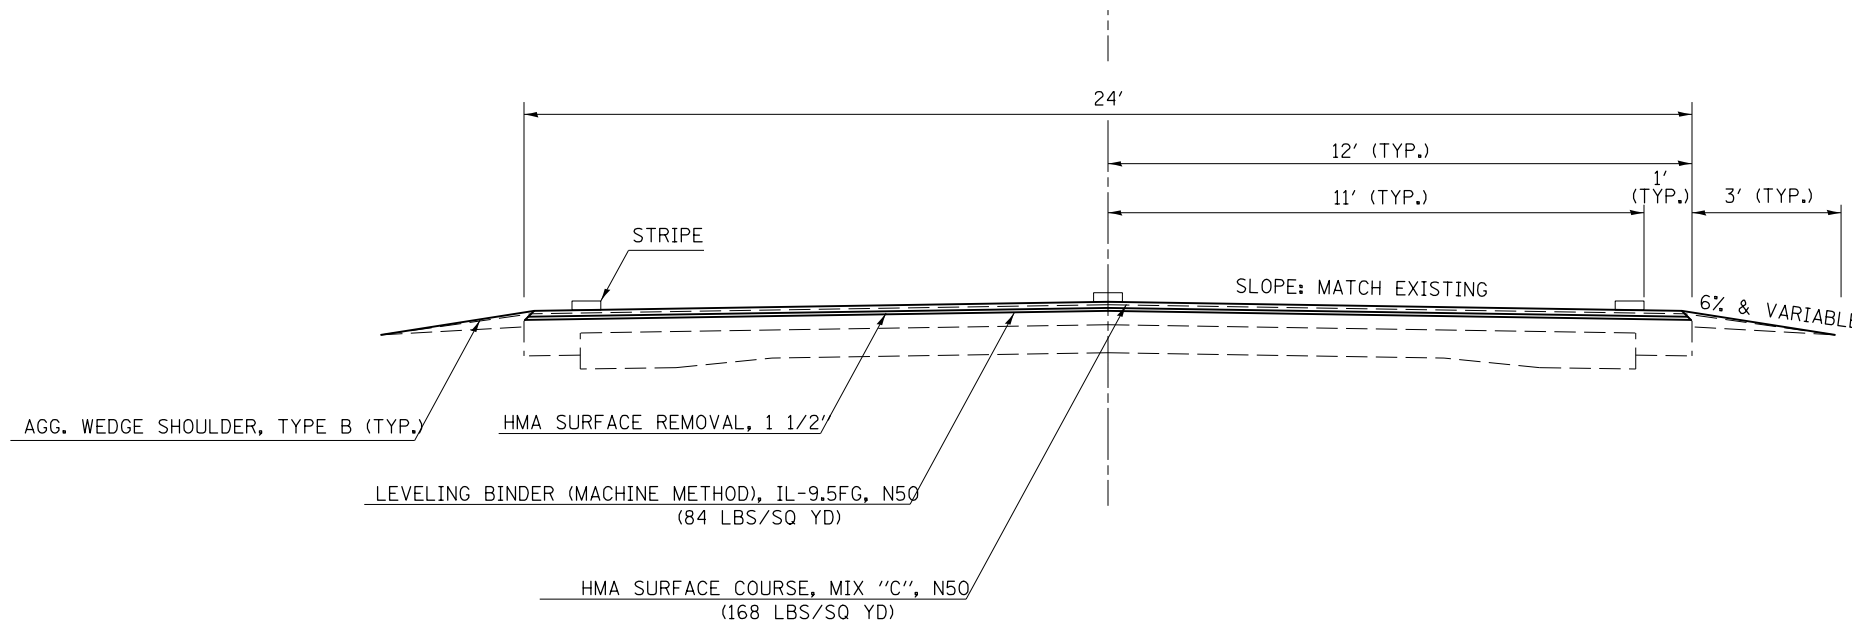

\* D5 PATCH & RES 2014-7

FILE NAME =	USER NAME = ceerlockjd	DESIGNED -	REVISED -	<b>STATE OF ILLINOIS DEPARTMENT OF TRANSPORTATION</b>	<b>TYPICAL SECTION</b>			F.A.S. RTE.	SECTION	COUNTY	TOTAL SHEETS	SHEET NO.
	et:\pwork\pwork\ceerlockjd\0285170\0370841-sht-typical.dgn	DRAWN -	REVISED -					1513	•	CHAMP/PIATT	40	10
	PLOT SCALE = 40.0000' / in.	CHECKED -	REVISED -			SCALE:	SHEET OF SHEETS	STA.	TO STA.	CONTRACT NO. 70841		
	PLOT DATE = 5/15/2014	DATE -	REVISED -			ILLINOIS FED. AID PROJECT						