


EXISTING TYPICAL SECTION ⑥

STATION	TO	STATION
⑤ 481+25		485+37.5 ⑦
485+99.5		504+68.8

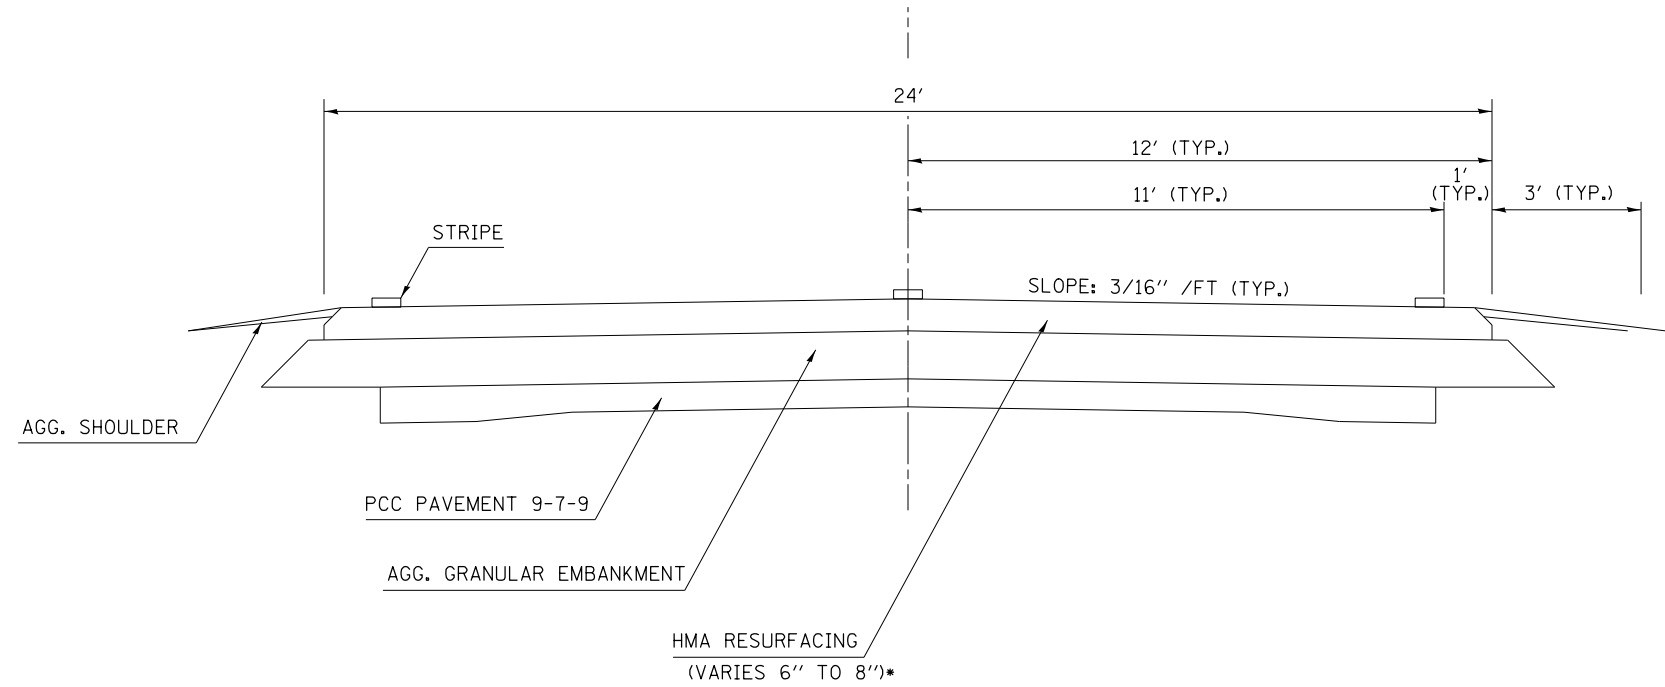


* CONVERTED FROM METRIC PLANS, ACTUAL THICKNESS MAY VARY

PROPOSED TYPICAL SECTION ⑥

STATION	TO	STATION
⑤ 481+25		504+68.8 ⑦

OMISSION FOR S.N. 010-0275
STA. 484+71.78 TO STA. 486+65.22

STATION EQUATION
STATION 487+68.51 BK =
STATION 500+69.80 AH

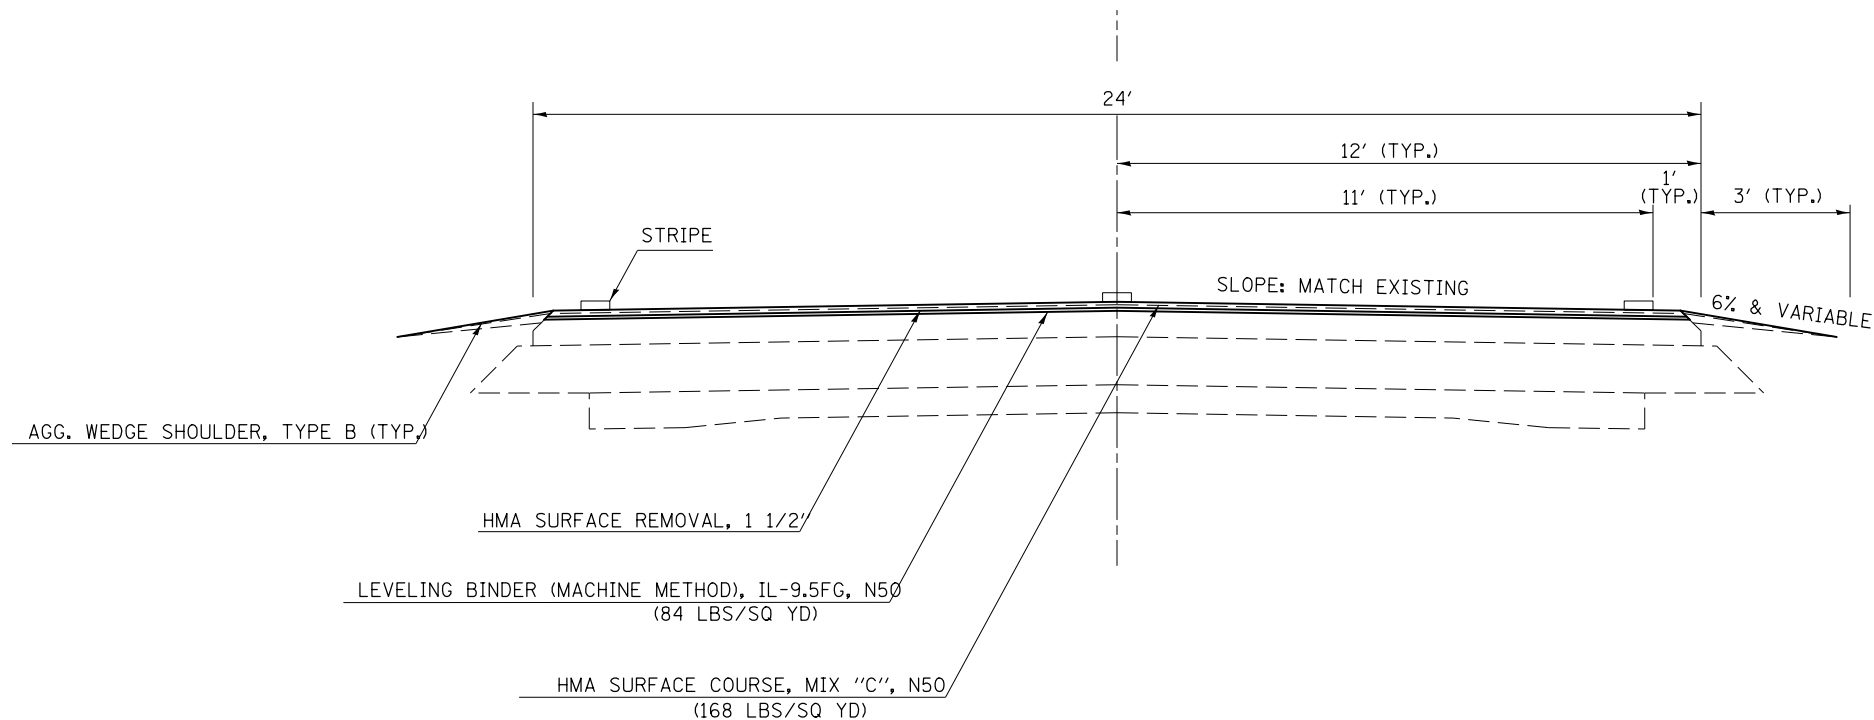

• D5 PATCH & RES 2014-7

FILE NAME =	USER NAME = ceerlockjd	DESIGNED -	REVISED -	STATE OF ILLINOIS DEPARTMENT OF TRANSPORTATION	TYPICAL SECTION			F.A.S. RTE.	SECTION	COUNTY	TOTAL SHEETS	SHEET NO.				
	et:\pwork\pwork\ceerlockjd\0285170\0370841-sht-typical.dgn	DRAWN -	REVISED -		SCALE:	SHEET	OF	SHEETS	STA.	TO	STA.	1513	•	CHAMP/PIATT	40	12
	PLOT SCALE = 40.0000' / in.	CHECKED -	REVISED -												CONTRACT NO.	70841
	PLOT DATE = 5/15/2014	DATE -	REVISED -												ILLINOIS FED. AID PROJECT	