


(A) EXISTING TYPICAL CROSS SECTION

	STATION	TO	STATION
RAMP C	3+00.00		42+50.00
RAMP E	5+00.00		40+00.00
RAMP F	0+00.00		26+00.00

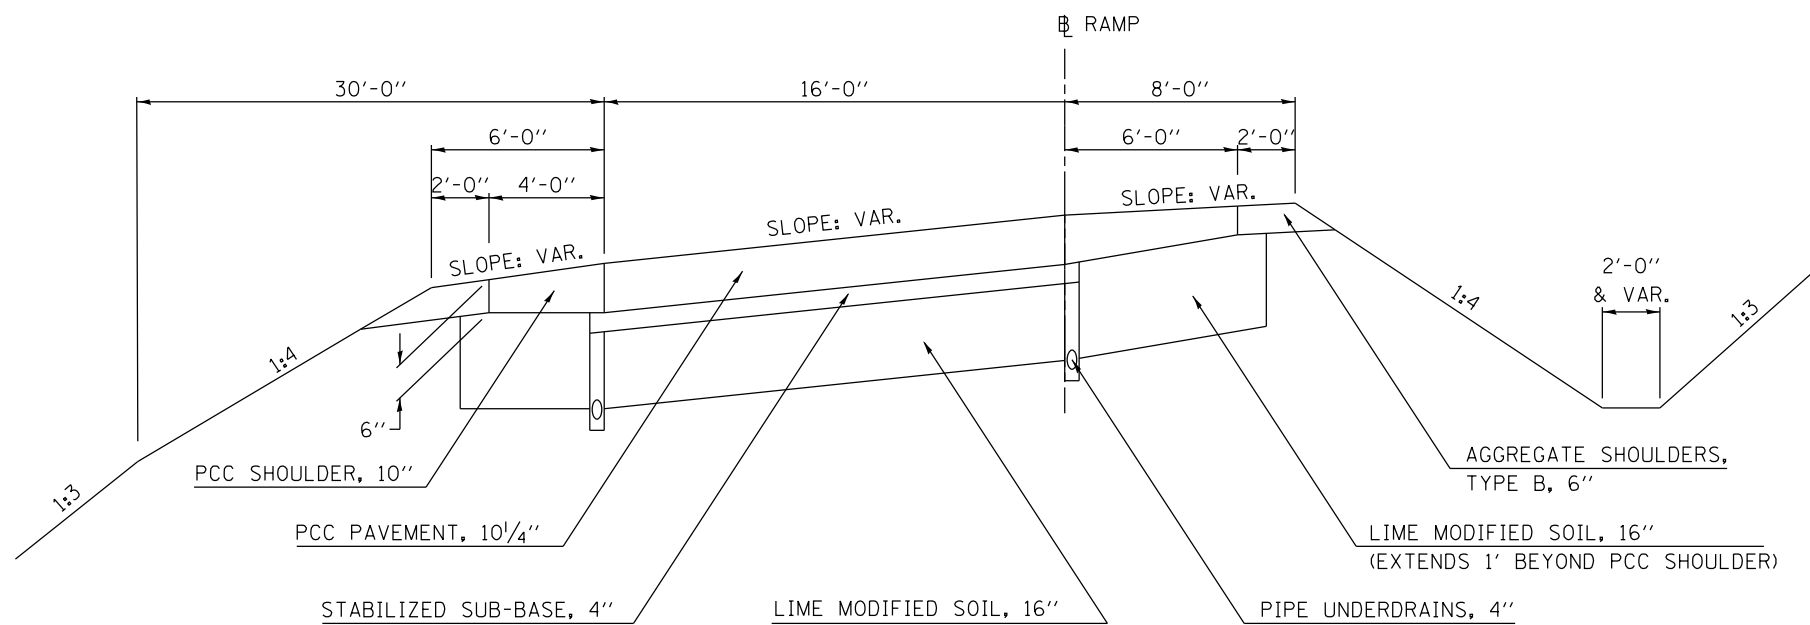

(B) EXISTING TYPICAL CROSS SECTION

	STATION	TO	STATION
FAI-55 NB	278+00.00		260+00.00

(STATIONS DECREASE FROM SOUTH TO NORTH)

