


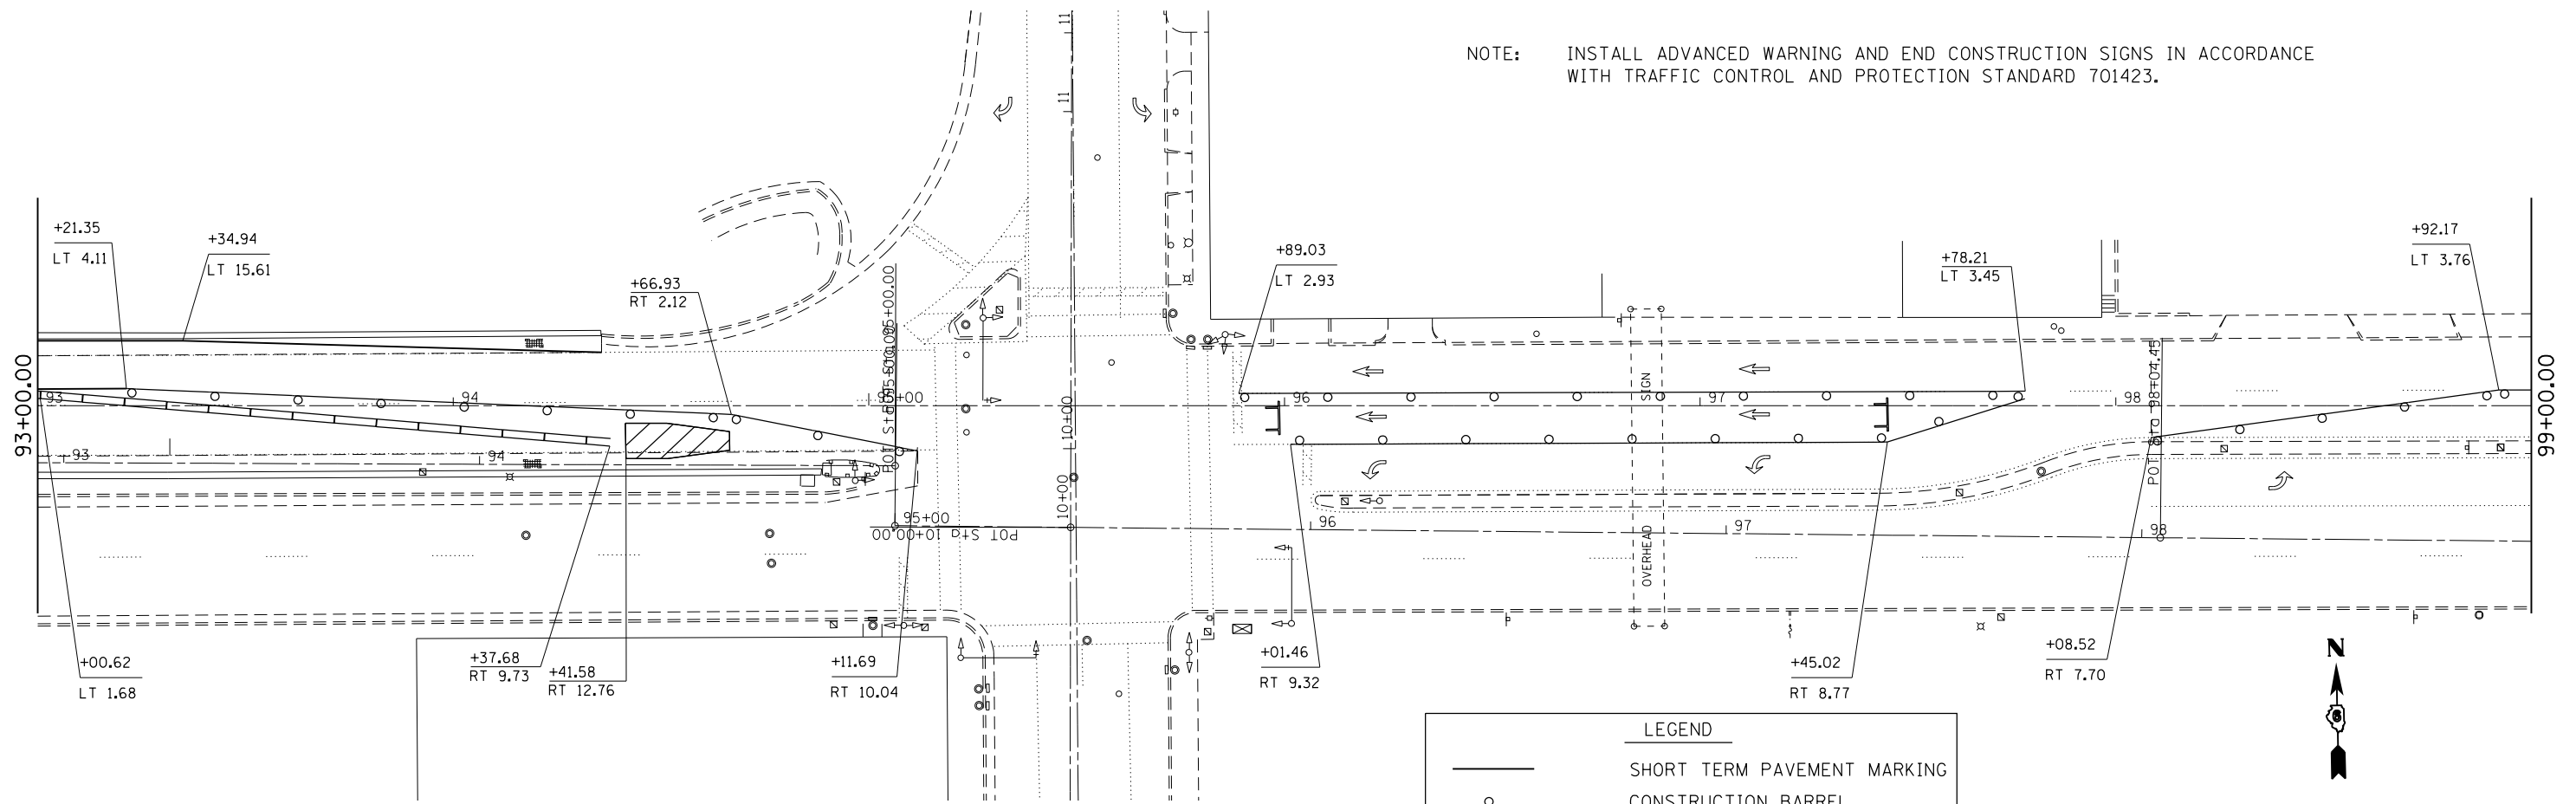


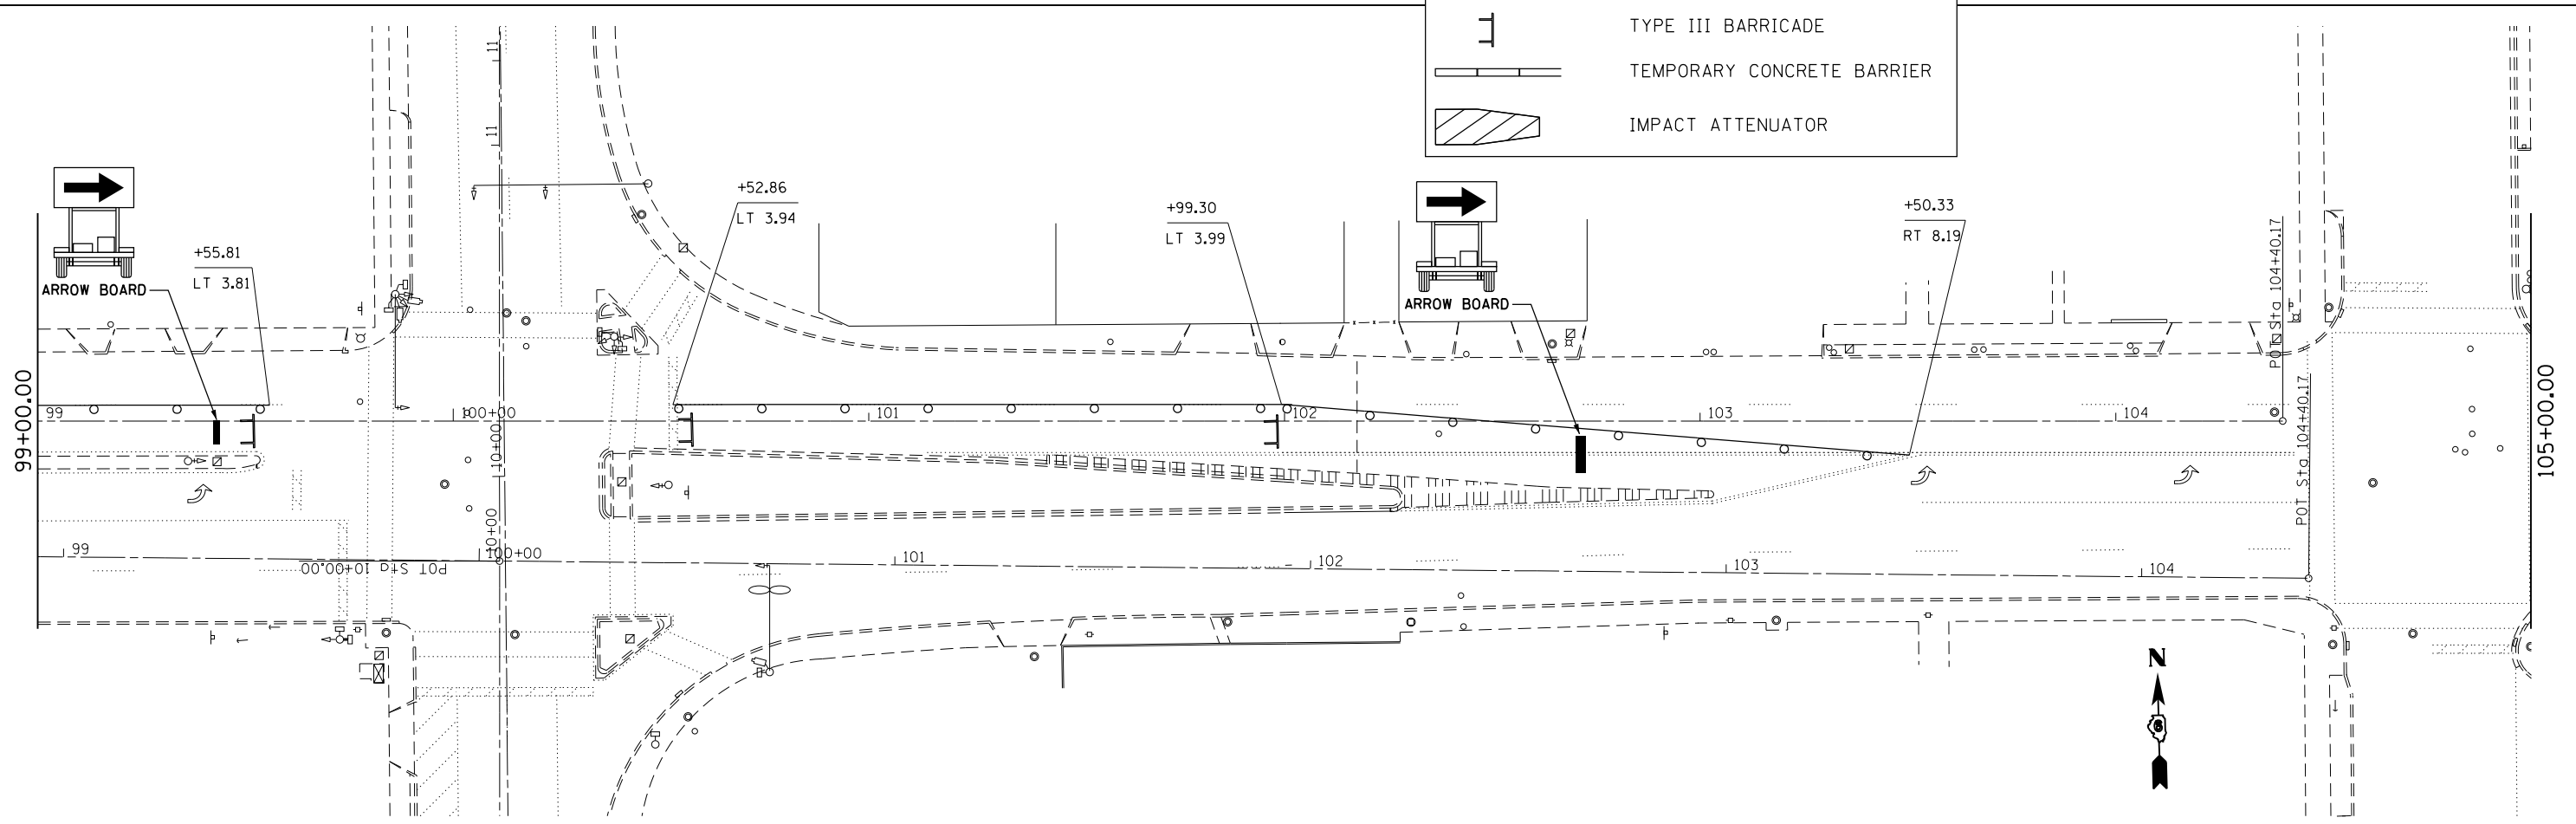


NOTE: INSTALL ADVANCED WARNING AND END CONSTRUCTION SIGNS IN ACCORDANCE WITH TRAFFIC CONTROL AND PROTECTION STANDARD 701423.



LEGEND

-  SHORT TERM PAVEMENT MARKING
-  CONSTRUCTION BARREL
-  TYPE III BARRICADE
-  TEMPORARY CONCRETE BARRIER
-  IMPACT ATTENUATOR



FILE NAME = c:\pwork\pwork\sparksgw\d0381163\0672080-sht-staging2.dgn	USER NAME = sparksgw	DESIGNED -	REVISED -	STATE OF ILLINOIS DEPARTMENT OF TRANSPORTATION	STAGE 2 TRAFFIC CONTROL			F.A.P. RTE. = 63	SECTION = (1Z-BIBJR,I-7)	COUNTY = ADAMS	TOTAL SHEETS = 31	SHEET NO. = 16
	PLOT SCALE = 40.0000' / in.	CHECKED -	REVISED -		SCALE:	SHEET 5	OF 5 SHEETS	STA. TO STA.	CONTRACT NO. 72G80			
Default	PLOT DATE = May-12-2014 08:59:05AM	DATE -	REVISED -		ILLINOIS FED. AID PROJECT							