


TYPICAL SECTION #1 - FR I-55 WEST
STA 1405+50.00 TO STA 1469+21.00

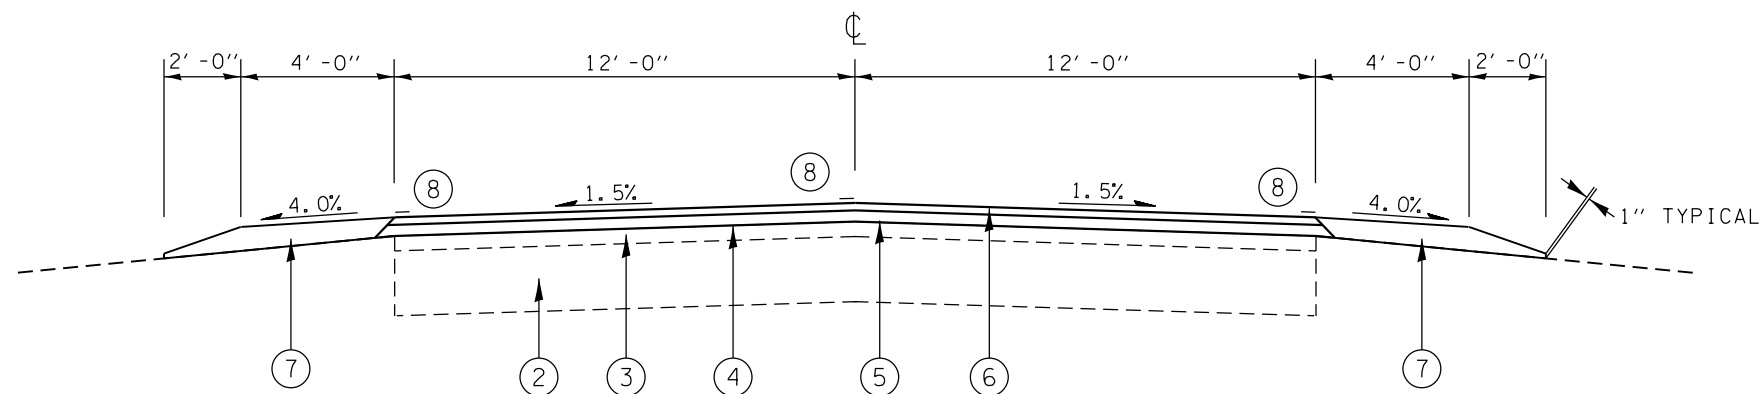

TYPICAL SECTION #2 - FR I-55 WEST
STA 1469+21.00 TO STA 1499+80.00

LEGEND

- ① EX PCC PAVEMENT, 10"
- ② EX AGGREGATE BASE COURSE TYPE A, 13"
- ③ EX BITUMINOUS MIXTURE, 3"
- ④ EX BITUMINOUS SURFACE TREATMENT, A-1
- ⑤ PR BINDER COURSE, IL 19.0, N50, 2 1/4"
- ⑥ PR HMA SURFACE MIX "C" N50, 1 1/2"
- ⑦ PR AGGREGATE SHOULDERS TYPE B
- ⑧ PR PAVEMENT MARKING, 5"

FILE NAME =	USER NAME = sparksgw	DESIGNED -	REVISED -	STATE OF ILLINOIS DEPARTMENT OF TRANSPORTATION	TYPICAL SECTIONS			F.A.S. RTE.	SECTION	COUNTY	TOTAL SHEETS	SHEET NO.	
ct:\pwork\pwork\sparksgw\10397716\0672\h06-sht-typical.dgn		DRAWN -	REVISED -		SCALE:	SHEET	OF	SHEETS	STA.	TO STA.	1741	6	
Default	PLOT SCALE = 40.0000' / in.	CHECKED -	REVISED -								MONTGOMERY	14	6
	PLOT DATE = May-20-2014 11:31:20AM	DATE -	REVISED -								CONTRACT NO. 72H06		