


BUTT-JOINT DETAIL

STA. 1405+50.00 TO 1406+25.00

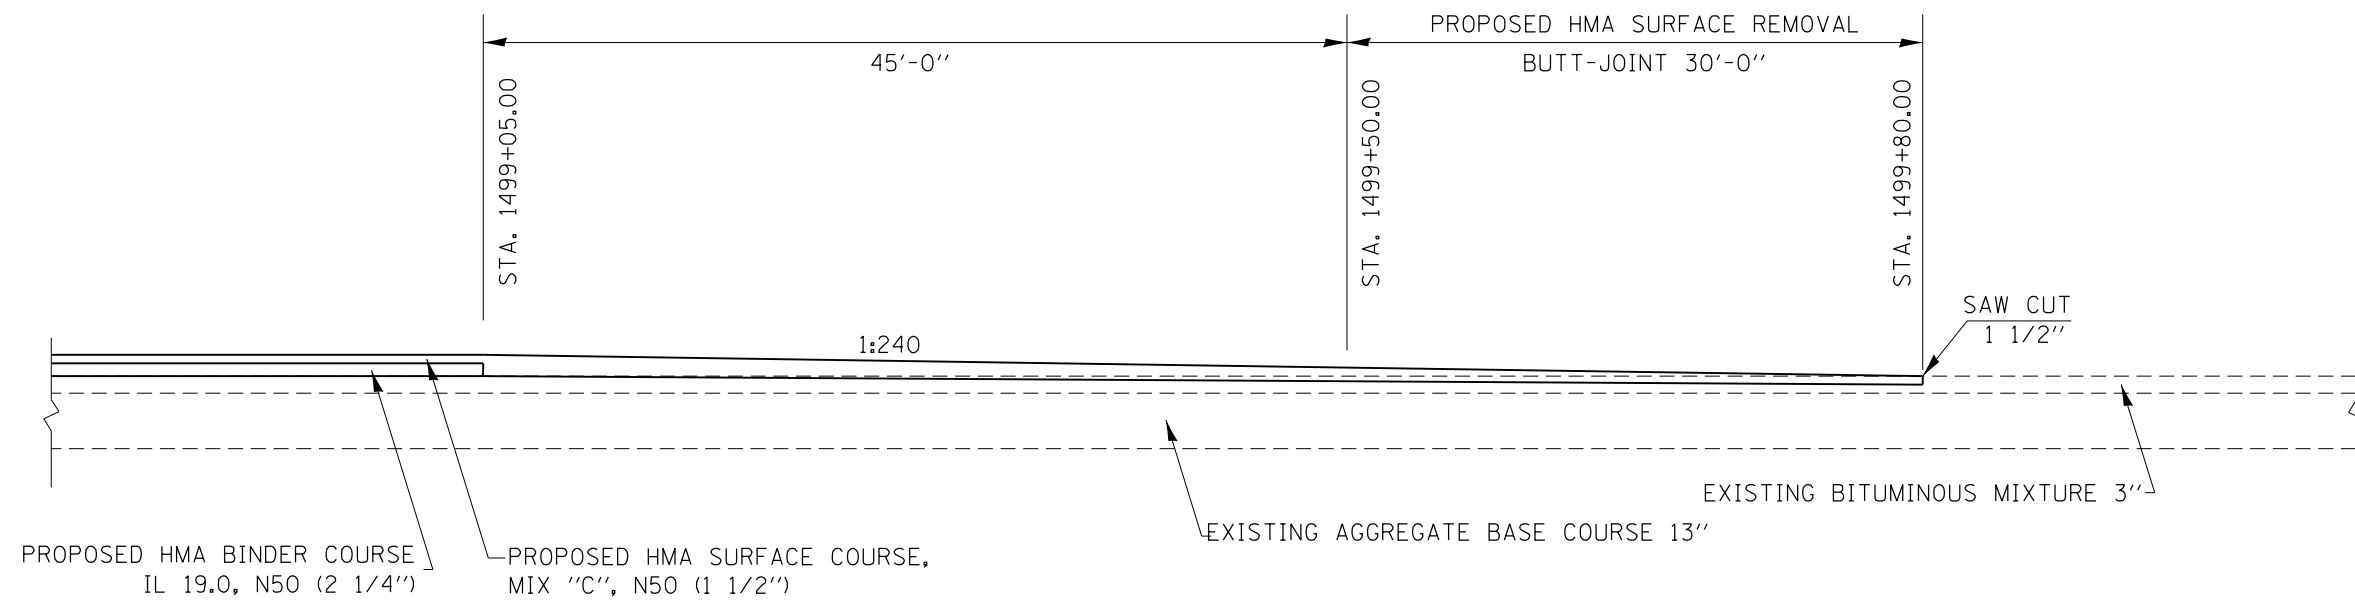

BUTT-JOINT DETAIL

STA. 1499+05.00 TO 1499+80.00

FILE NAME =	USER NAME = sparksgw	DESIGNED -	REVISED -
ct:\pw\work\p\idot\sparksgw\140397716\0672\06-sht-detail.dgn		DRAWN -	REVISED -
Default	PLOT SCALE = 40.0000' / in.	CHECKED -	REVISED -
	PLOT DATE = May-20-2014 11:32:05AM	DATE -	REVISED -

**STATE OF ILLINOIS
DEPARTMENT OF TRANSPORTATION**

BUTT-JOINT DETAILS			
SCALE:	SHEET	OF	SHEETS
	STA.	TO	STA.

F.A.S. RTE.	SECTION	COUNTY	TOTAL SHEETS	SHEET NO.
1741	***	MONTGOMERY	14	11
CONTRACT NO.				
ILLINOIS FED. AID PROJECT				