


ANTICIPATED PROPOSED PAVEMENT PATCHING
ALONG THE FAR EAST LANE OF NINTH ST., BETWEEN
CARPENTER ST. AND JUST SOUTH OF REYNOLDS ST.

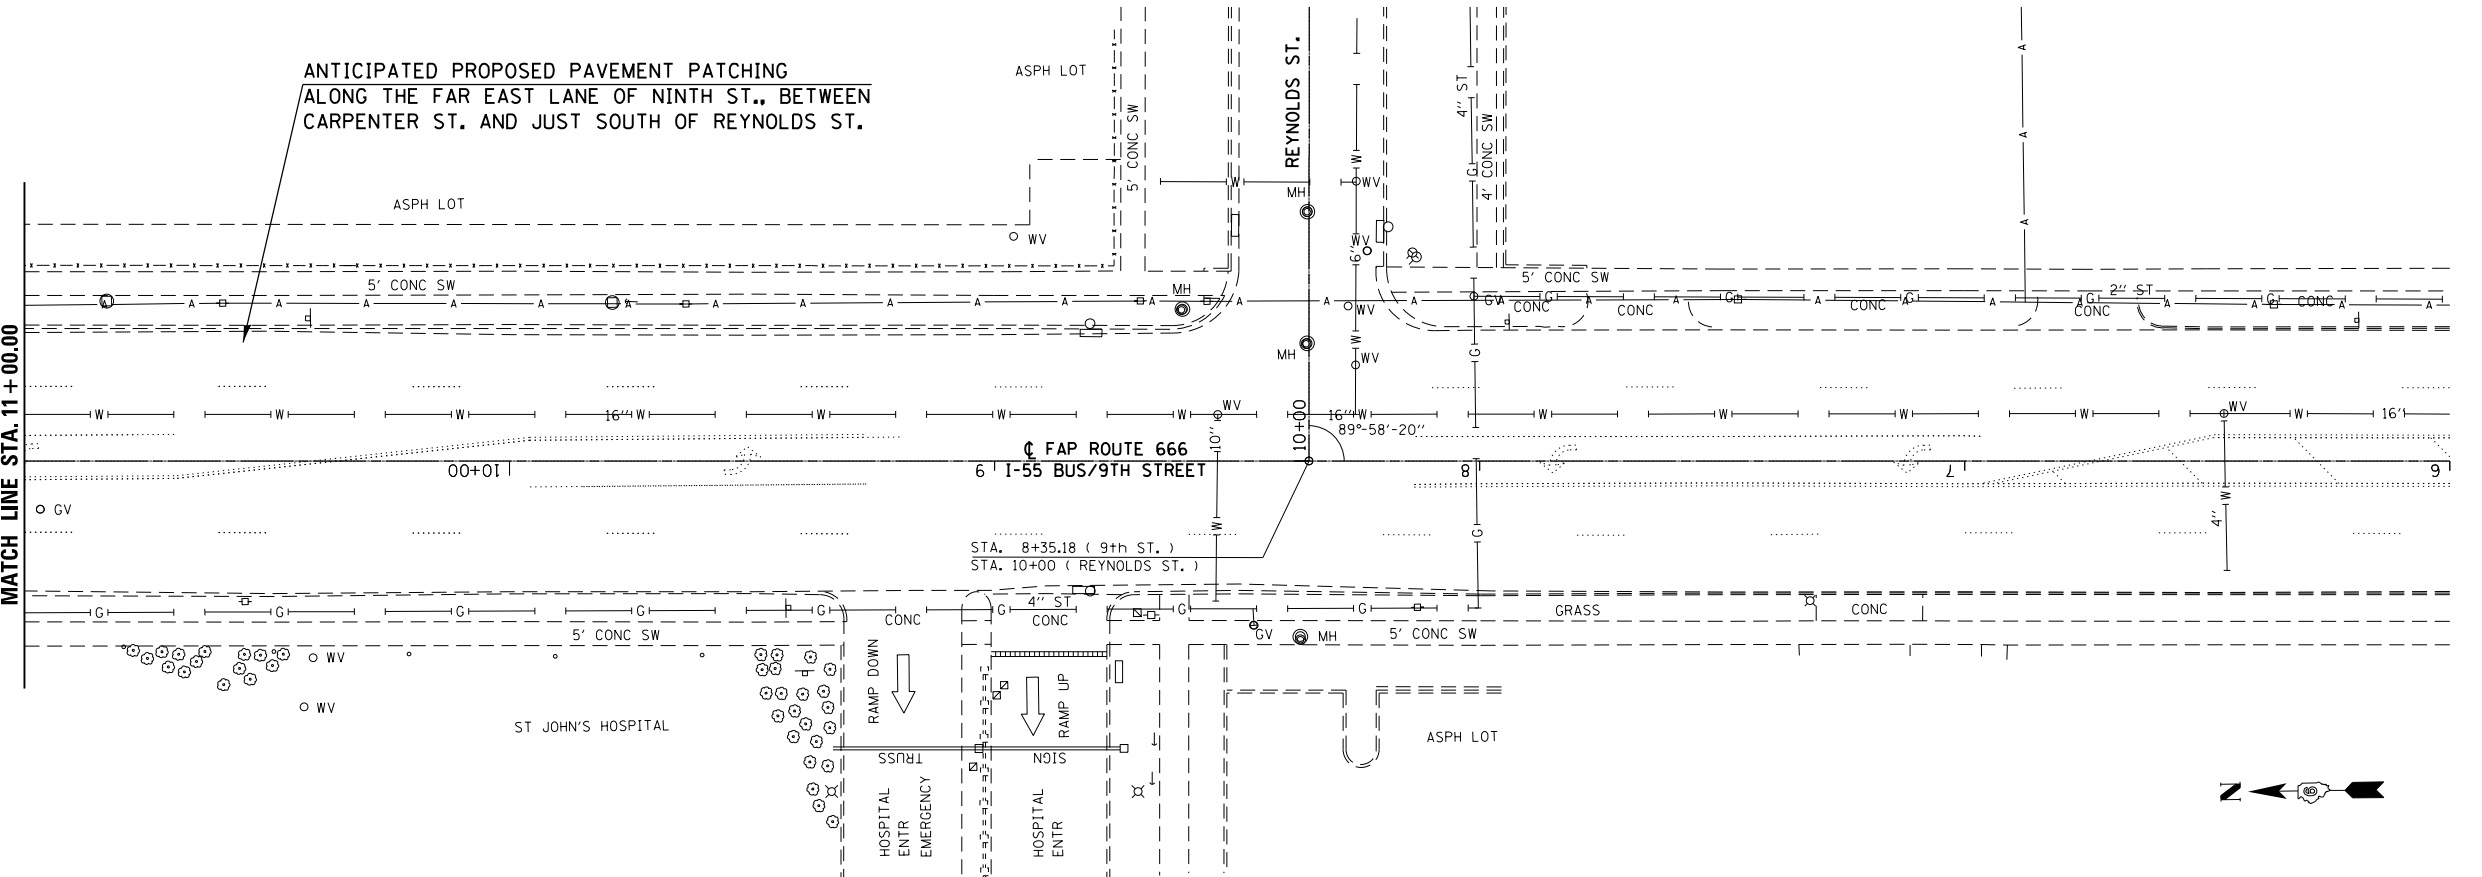

ANTICIPATED PROPOSED PAVEMENT PATCHING
ALONG THE FAR EAST LANE OF NINTH ST., BETWEEN
CARPENTER ST. AND JUST SOUTH OF REYNOLDS ST.

| | | | | | | | | | | | | | |
|--|------------------------------------|----------------|-----------|---|--------------------------------|-------|----|--------|-----------------------|----------------|--------------------|---------------------------|--------------------|
| FILE NAME = c:\pwork\pwork\sparks\102397739\0672H08-sht-details.dgn | USER NAME = sparks | DESIGNED - MOK | REVISED - | STATE OF ILLINOIS DEPARTMENT OF TRANSPORTATION | DETAIL SHEETS | | | | F.A.P. RTE. 666 | SECTION ... | COUNTY SANGAMON | TOTAL SHEETS 19 | SHEET NO. 18 |
| Default | PLOT SCALE = 200.0000' / in. | CHECKED - | REVISED - | | SCALE: | SHEET | OF | SHEETS | STA. | TO | STA. | ILLINOIS FED. AID PROJECT | |
| | PLOT DATE = May-22-2014 04:02:10PM | DATE - | REVISED - | | *** DG SPRING RD REPAIR 2014-6 | | | | | | | | |
| CONTRACT NO. 72H08 | | | | | | | | | | | | | |