




PLAN VIEW

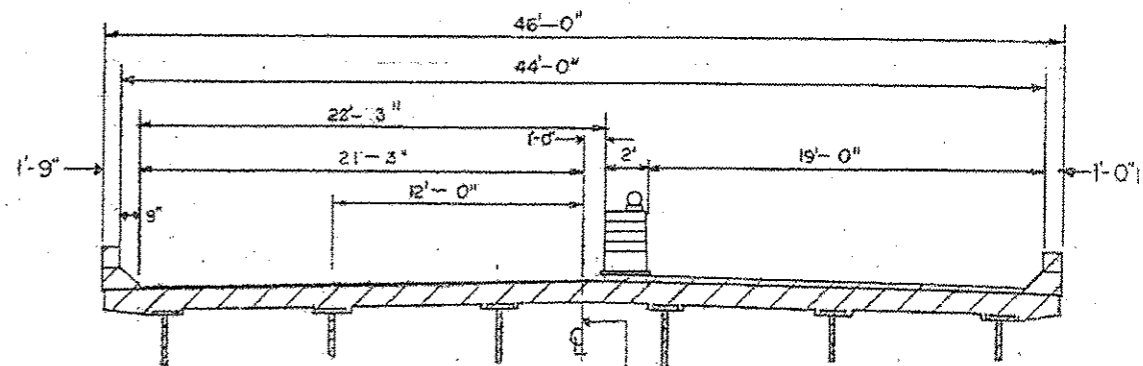

STAGE I CONSTRUCTION
(LOOKING UP STATIONING)

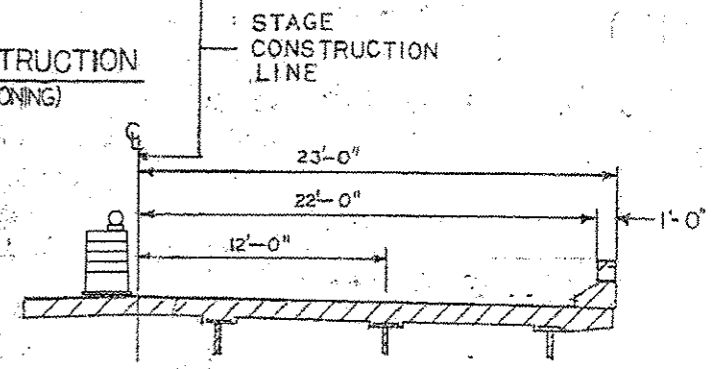

STAGE II CONSTRUCTION

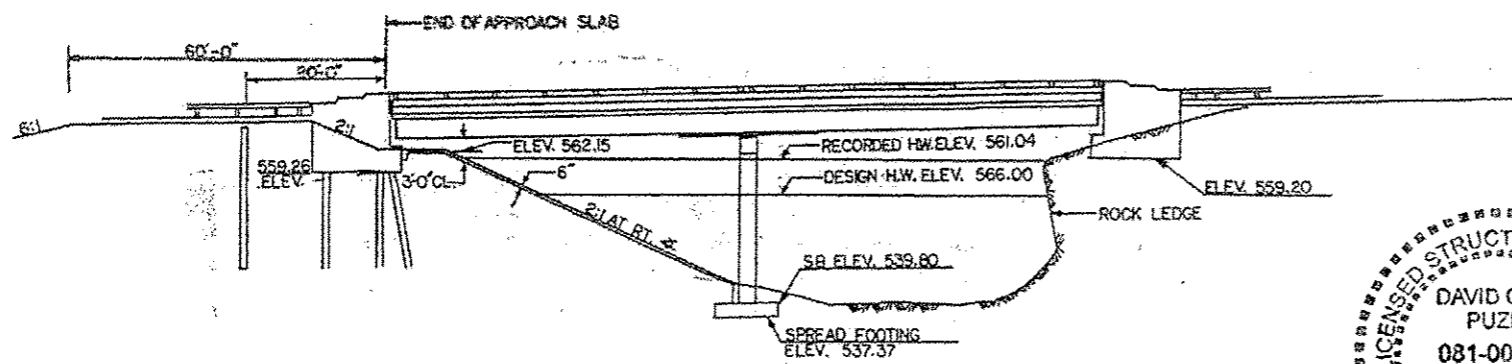

ELEVATION



David Carl Puzey 6/19/14
Expires 11/30/14

NOTE: NOT DRAWN TO SCALE

FILE NAME *	USER NAME * shahdm	DESIGNED - DMS	REVISED -	STATE OF ILLINOIS DEPARTMENT OF TRANSPORTATION	SN 001-0008 BRIDGE PLAN, CROSS SECTION & ELEVATION		F.A.P. RTE.	SECTION	COUNTY	TOTAL SHEETS	SHEET NO.
518-ridgeplans.CAD\72H23 - SN 0010008	shahdm 2014\plansheets.dgn	DRAWN - DMS	REVISED -		506	*	ADAMS	8	7		
Default	PLOT SCALE * 40.0000 1/2 in.	CHECKED - VHW	REVISED -		CONTRACT NO. 72H23			ILLINOIS FED. AID PROJECT			
	PLOT DATE * May-10-2014 11:59:31AM	DATE -	REVISED -		SCALE:	SHEET	OF	SHEETS	STA.	TO	STA.