


SEE ENTRANCE DETAIL AND SCHEDULES FOR ADDITIONAL INFORMATION

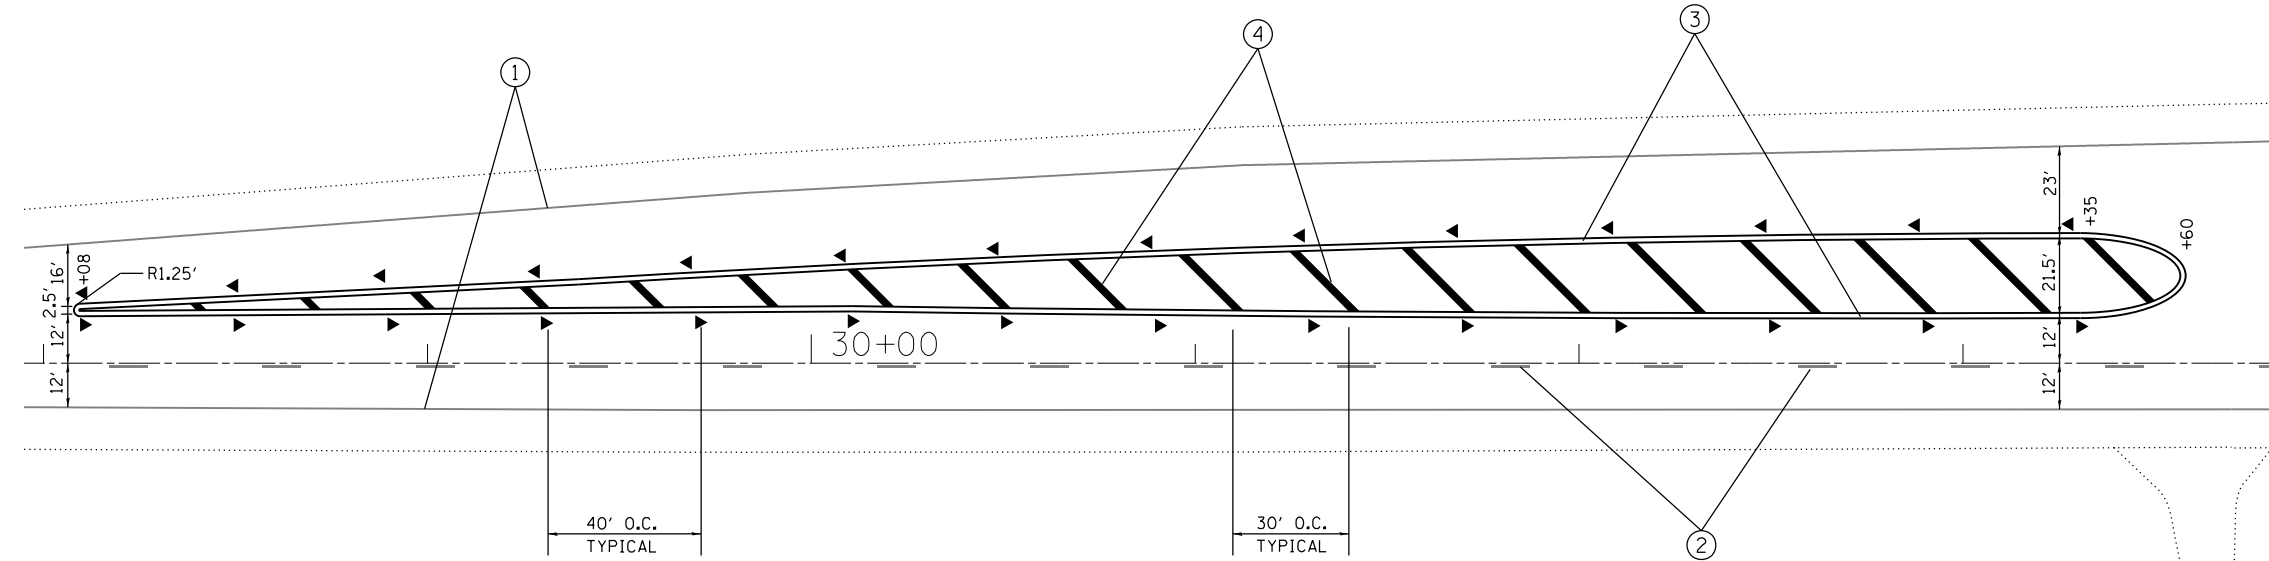

PAVEMENT MARKING LEGEND	
①	PAINT PAVEMENT MARKING - LINE 5" (SOLID WHITE LINE)
②	PAINT PAVEMENT MARKING - LINE 5" (WHITE SKIP DASH)
③	THERMOPLASTIC PAVEMENT MARKING - LINE 5" (DOUBLE YELLOW)
④	THERMOPLASTIC PAVEMENT MARKING - LINE 12" (SOLID YELLOW LINE)

RAISED REFLECTIVE PAVEMENT MARKER	
◀	- ONE-WAY AMBER MARKER
▷	- ONE-WAY CRYSTAL MARKER
◆	- TWO-WAY MARKER

FILE NAME =	USER NAME = sparksgw	DESIGNED -	REVISED -
ci:\pw\work\p\idot\sparksgw\0402311\0672\27-sht-plan.dgn		DRAWN -	REVISED -
	PLOT SCALE = 100.0000' / in.	CHECKED -	REVISED -
	PLOT DATE = Jun-06-2014 01:54:15PM	DATE -	REVISED -

**STATE OF ILLINOIS
DEPARTMENT OF TRANSPORTATION**

**PLAN SHEET
FAP 717 (IL 10)**

SCALE: SHEET NO. OF SHEETS STA. TO STA.

F.A.P. RTE.	SECTION	COUNTY	TOTAL SHEETS	SHEET NO.
717	(102)RS-4, (103)RS-3	LOGAN	25	21
CONTRACT NO. 72H27			ILLINOIS FED. AID PROJECT	