


IPDT Sta. 349+71.53  
 EXISTING 6' X 3' X 149'-1" RC BOX CULVERT  
 A.R. STA 354+00  
 EXISTING 8" S.S. TYPE 1  
 RT. 357+12 - LT. 357+91  
 EXISTING 6" S.S. TYPE 1  
 LT 362+68 - 365+18  
 EXISTING 8" S.S. TYPE 1  
 RT. 364+90 - LT. 370+80  
 EXISTING 8" S.S. TYPE 1  
 LT. 371+40 - RT. 372+50  
 EXISTING 6" S.S. TYPE 1  
 RT 352+27 - 357+12  
 EXISTING 6" S.S. TYPE 1  
 LT 362+68 - RT. 363+27  
 EXISTING 24" X 76' RC PIPE CULVERT  
 W/STD. 1976-D24-2 HDWL  
 & STD. 2247 MEDIAN INLET  
 RT. STA. 367+00

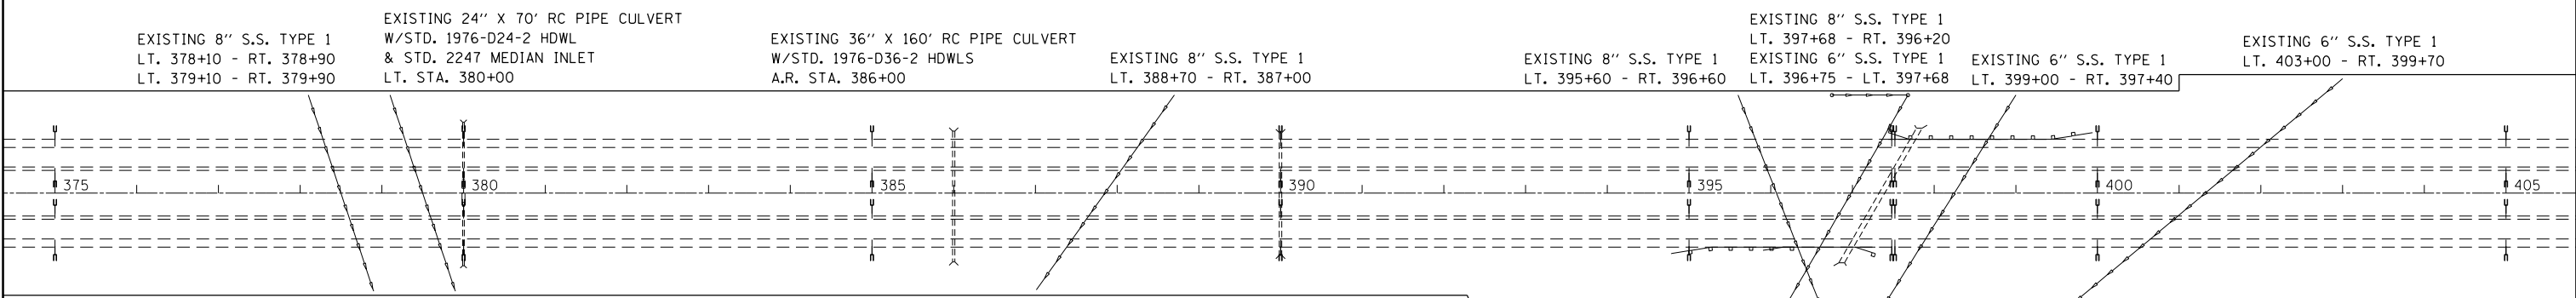

EXISTING 8" S.S. TYPE 1  
 LT. 378+10 - RT. 378+90  
 LT. 379+10 - RT. 379+90  
 EXISTING 24" X 70' RC PIPE CULVERT  
 W/STD. 1976-D24-2 HDWL  
 & STD. 2247 MEDIAN INLET  
 LT. STA. 380+00  
 EXISTING 36" X 160' RC PIPE CULVERT  
 W/STD. 1976-D36-2 HDWLS  
 A.R. STA. 386+00  
 EXISTING 8" S.S. TYPE 1  
 LT. 388+70 - RT. 387+00  
 EXISTING 8" S.S. TYPE 1  
 LT. 395+60 - RT. 396+60  
 EXISTING 8" S.S. TYPE 1  
 LT. 397+68 - RT. 396+20  
 EXISTING 6" S.S. TYPE 1  
 LT. 396+75 - LT. 397+68  
 EXISTING 6" S.S. TYPE 1  
 LT. 399+00 - RT. 397+40  
 EXISTING 6" S.S. TYPE 1  
 LT. 403+00 - RT. 399+70  
 EXISTING 24" X 78' RC PIPE CULVERT  
 W/STD. 1976-D24-2 HDWL  
 & STD. 2247 MEDIAN INLET  
 RT. STA. 380+00  
 EXISTING 36" X 156' RC PIPE CULVERT  
 W/STD. 1976-D36-2 HDWLS  
 A.R. STA. 390+00  
 EXISTING 6' X 3' X 190'-0 1/2" RC BOX CULVERT  
 A.R. STA. 397+36 SKEW 30°

FILE NAME =	USER NAME = steffenmk	DESIGNED -	REVISED -
ci:\pw\work\p\idot\steffenmk\d0186535\074468-sh-t-plan.dgn		DRAWN -	REVISED -
	PLOT SCALE = 200.0000' / in.	CHECKED -	REVISED -
Default	PLOT DATE = 6/6/2014	DATE -	REVISED -

**STATE OF ILLINOIS**  
**DEPARTMENT OF TRANSPORTATION**

**PLAN**  
 SCALE: 100      SHEET 2 OF 4 SHEETS      STA. 345+00 TO STA. 405+00

F.A.I. RTE.	SECTION	COUNTY	TOTAL SHEETS	SHEET NO.
57	(15,18-20),(15-21,22)RS-2	Coles	15	11
CONTRACT NO. 74468			ILLINOIS FED. AID PROJECT	