


TYPICAL SECTION
STA. 945+10 TO STA. 949+35


LEGEND

- ① EXISTING P.C.C. PAVEMENT, 9-6 1/2-9
- ② EXISTING BASE COURSE WIDENING, 9"
- ③ EXISTING HOT-MIX ASPHALT RESURFACING, 3/4"
- ④ EXISTING HOT-MIX ASPHALT RESURFACING, ±4"
- ⑤ EXISTING HOT-MIX ASPHALT RESURFACING, ±5"
- ⑥ EXISTING HOT-MIX ASPHALT BASE COURSE, 8 1/2"
- ⑦ EXISTING COMBINATION CURB AND GUTTER, TYPE B-6.24
- ⑧ EXISTING HOT-MIX ASPHALT SHOULDER, 2"
- ⑨ EXISTING HOT-MIX ASPHALT SHOULDER, 9"
- ⑩ EXISTING AGGREGATE SHOULDERS, 6"
- ⑪ EXISTING AGGREGATE SHOULDERS, TYPE B"
- ⑫ EXISTING HOT-MIX ASPHALT RESURFACING AND WATERPROOFING MEMBRANE SYSTEM, ±2 1/2"
- Ⓐ PROPOSED HOT-MIX ASPHALT SURFACE REMOVAL, 1 1/2"
- Ⓑ PROPOSED HOT-MIX ASPHALT SURFACE REMOVAL, 2 1/4"
- Ⓒ PROPOSED LEVELING BINDER (MACHINE METHOD), IL-9.5FG N70 (3/4")
- Ⓓ PROPOSED HOT-MIX ASPHALT SURFACE COURSE, MIX "D", N70 (1 1/2")
- Ⓔ PROPOSED HOT-MIX ASPHALT SHOULDERS (2 1/4")
- Ⓕ PROPOSED HOT-MIX ASPHALT SHOULDERS, 8"
- Ⓖ PROPOSED AGGREGATE WEDGE SHOULDER, TYPE B
- Ⓗ PROPOSED STRIP REFLECTIVE CRACK CONTROL TREATMENT
- Ⓘ PROPOSED THERMOPLASTIC PAVEMENT MARKING - LINE 4"
- ⓵ PROPOSED BITUMINOUS MATERIALS (PRIME COAT)

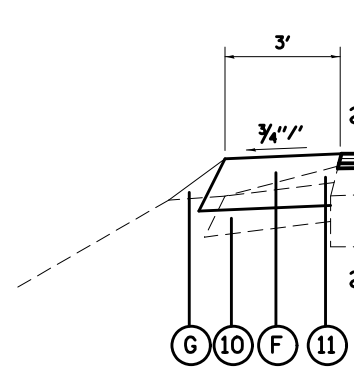


LEFT SIDE

STA. 1042+84 TO STA. 1053+41
STA. 1097+86 TO STA. 1106+92
(STATION EQUATION STA. 1106+92 = STA. 1104+28.90)
STA. 1104+28.90 TO STA. 1106+48

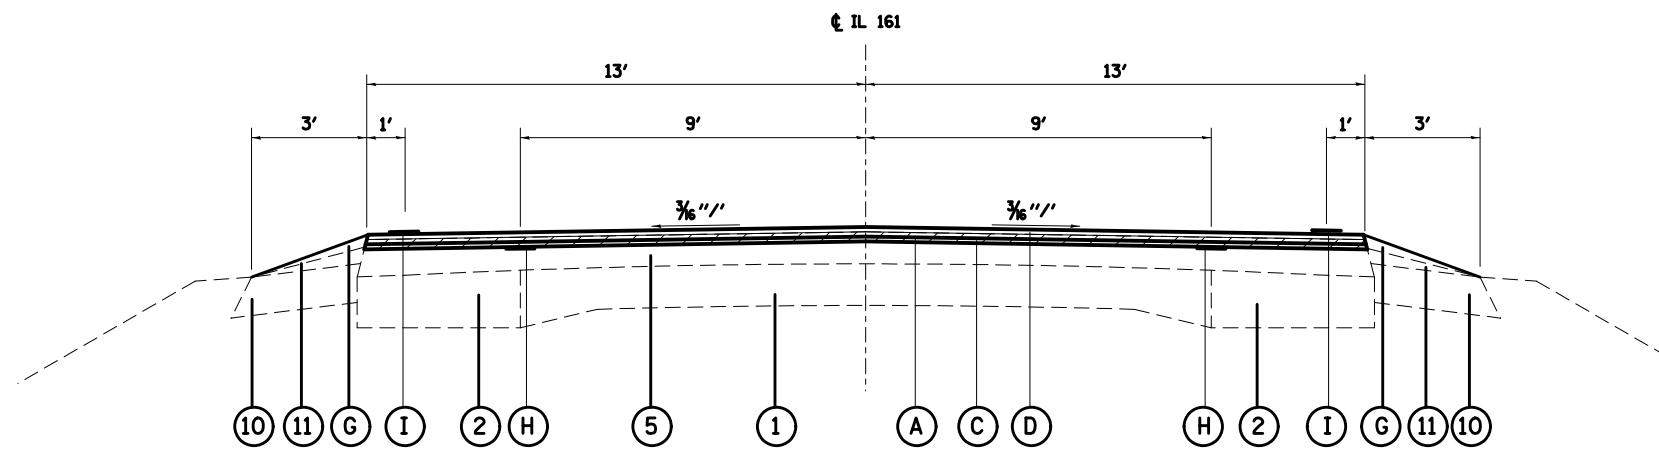

TYPICAL SECTION

STA. 949+35 TO STA. 1112+75 (SEE DETAILS A & B)
(STATION EQUATION STA. 1106+92 = STA. 1104+28.90)
STA. 1124+75 TO STA. 1132+60
STA. 1138+30 TO STA. 1140+84

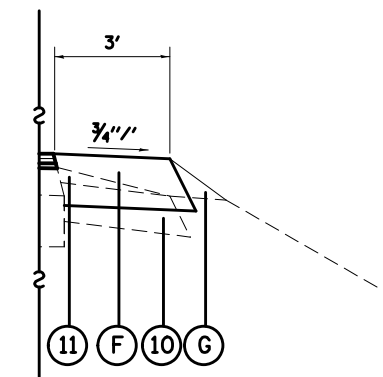

RIGHT SIDE

STA. 1061+75 TO STA. 1073+47

NOTE: MATCH EXISTING SLOPE THROUGH SUPERELEVATION SECTIONS.

FILE NAME =	USER NAME = harbaughrd	DESIGNED -	REVISED -	STATE OF ILLINOIS DEPARTMENT OF TRANSPORTATION	TYPICAL SECTIONS			F.A.P. RTE.	SECTION	COUNTY	TOTAL SHEETS	SHEET NO.	
et:\pwork\pwork\harbaughrd\0332311\d076g30-sht-typical.dgn		DRAWN -	REVISED -		SCALE: N/A	SHEET NO. 2 OF 3 SHEETS	STA.	TO STA.	805	126-1RS-3	CLINTON	16	8
	PLOT SCALE = 100.0000' / 1in.	CHECKED -	REVISED -					CONTRACT NO. 76G30					
	PLOT DATE = 5/9/2014	DATE -	REVISED -										