


**PROPOSED RURAL SIDEROAD TANGENT TYPICAL SECTION**  
 GANDERTOWN RD. STA. 11+00.00 TO STA. 19+93.86

**LEGEND**

- (21) HOT-MIX ASPHALT SURFACE COURSE, MIX C, N90, 2"
- (22) AGGEGATE BASE COURSE TYPE A, 9"

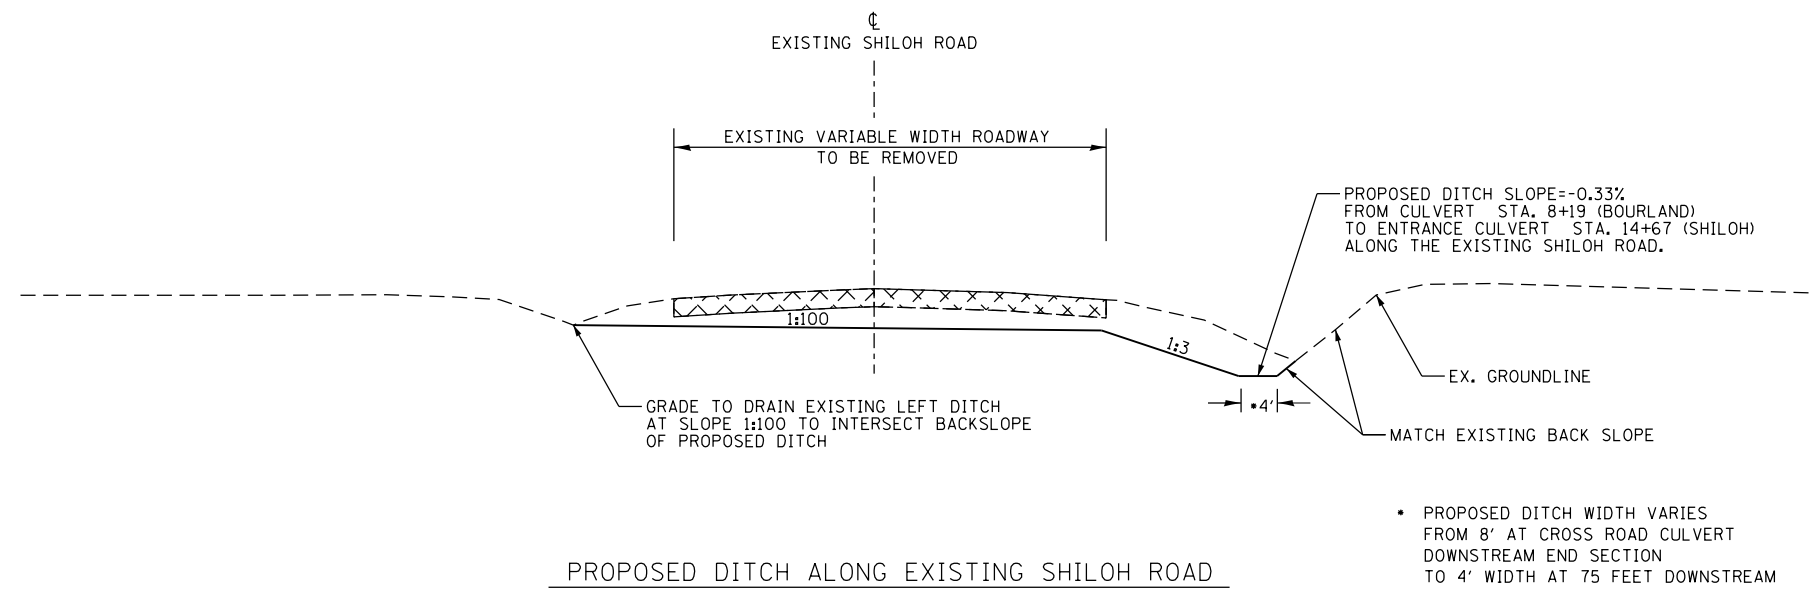

**PROPOSED DITCH ALONG EXISTING SHILOH ROAD**

FILE NAME =	USER NAME = bemory	DESIGNED -	REVISED -
P:\Projects\2011 Projects\11297 - IDOT US#5 Ph2\CV\CADD Sheets\0978077-sht-typical.dgn		DRAWN -	REVISED -
	PLOT SCALE = 100.0000' / 1in.	CHECKED -	REVISED -
	PLOT DATE = 4/30/2014	DATE -	REVISED -

**STATE OF ILLINOIS**  
**DEPARTMENT OF TRANSPORTATION**

<b>TYPICAL SECTIONS CROSSROADS</b>			
SCALE: N.T.S.	SHEET NO. 4 OF	SHEETS	STA. TO STA.

F.A.P. RTE.	SECTION	COUNTY	TOTAL SHEETS	SHEET NO.
332	(29,30)R-1	SALINE	745	35
CONTRACT NO. 78077				
FED. ROAD DIST. NO. ILLINOIS FED. AID PROJECT				